



#	REVISION	BY

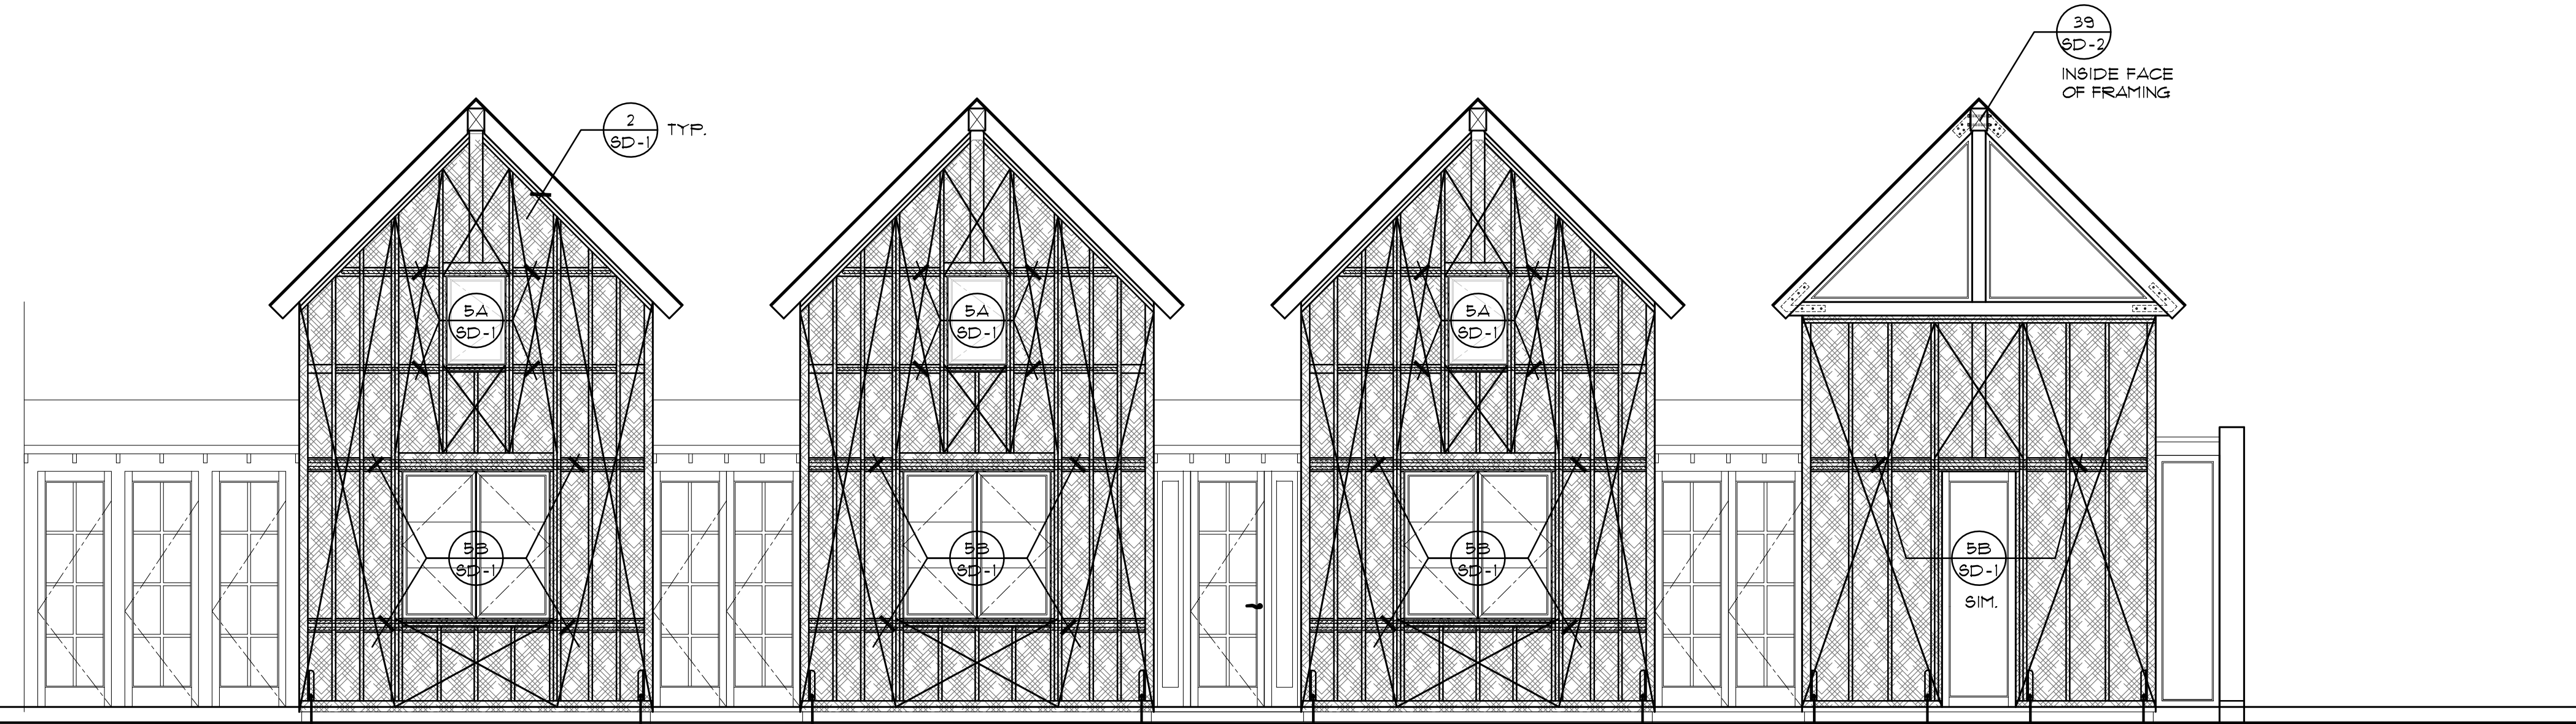


NORTH ELEVATION MAIN HOUSE

SCALE 1/4"=1'-0"

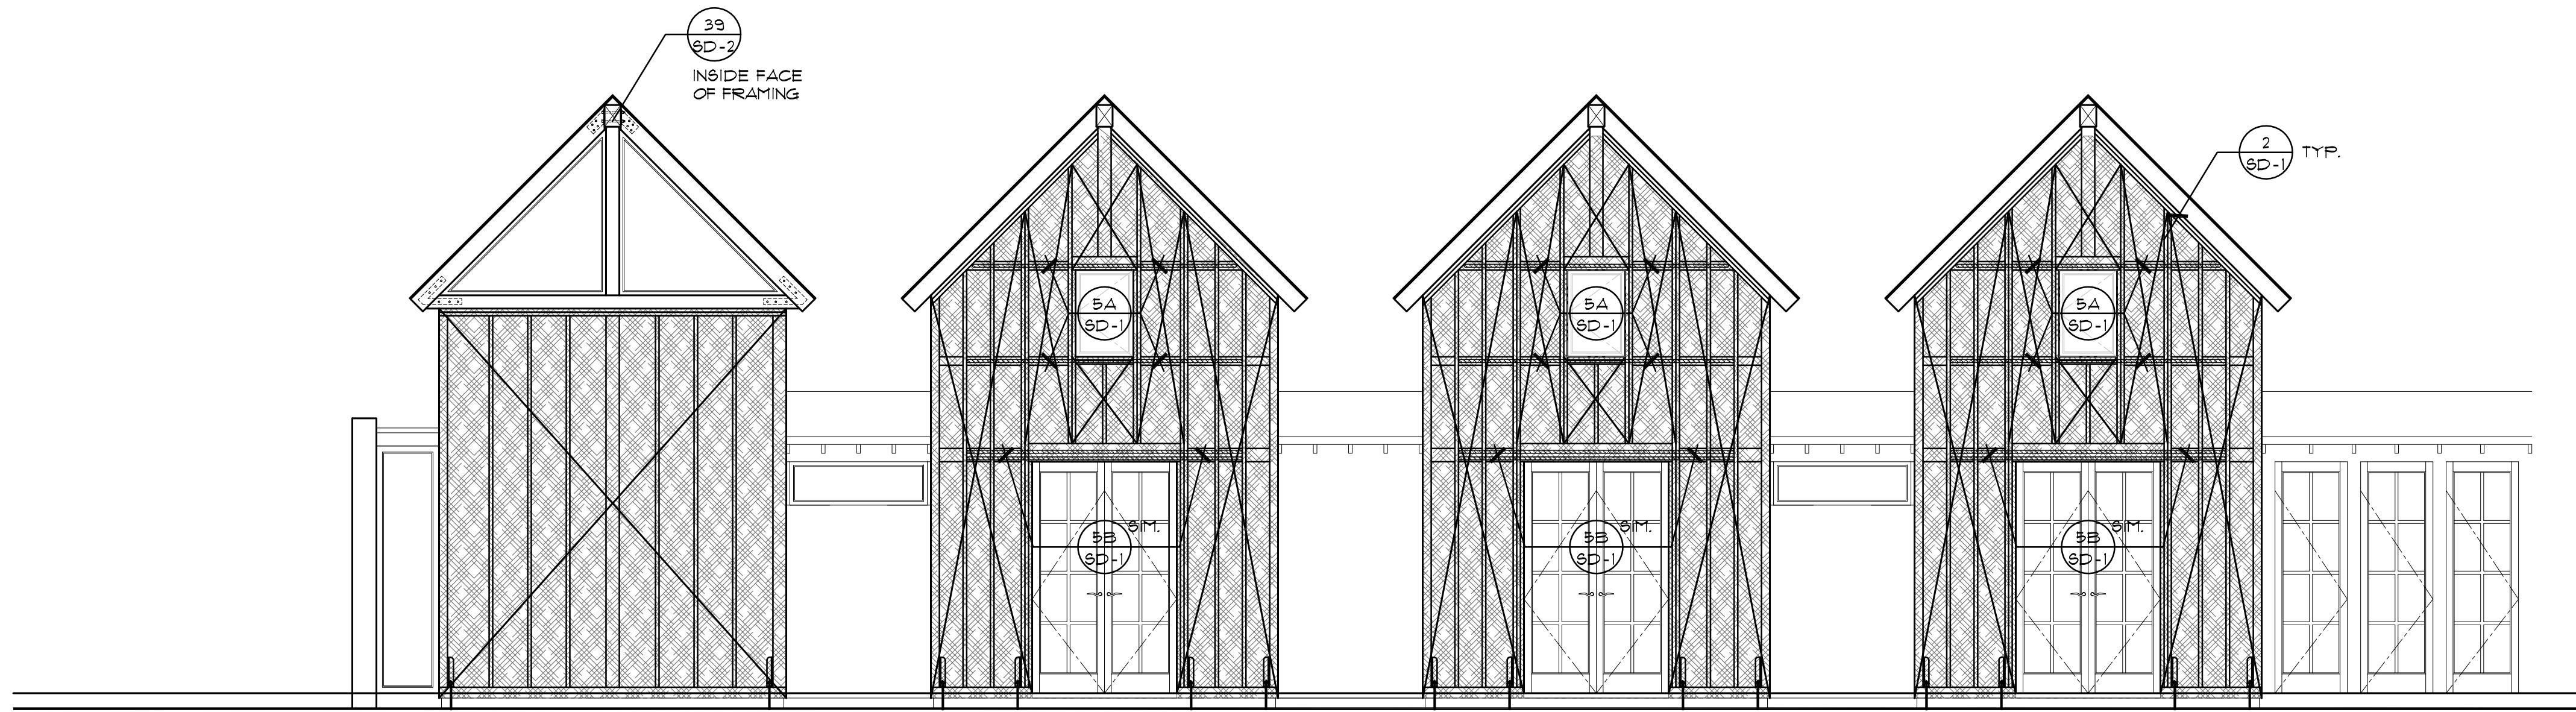


SOUTH ELEVATION MAIN HOUSE

SCALE 1/4"=1'-0"

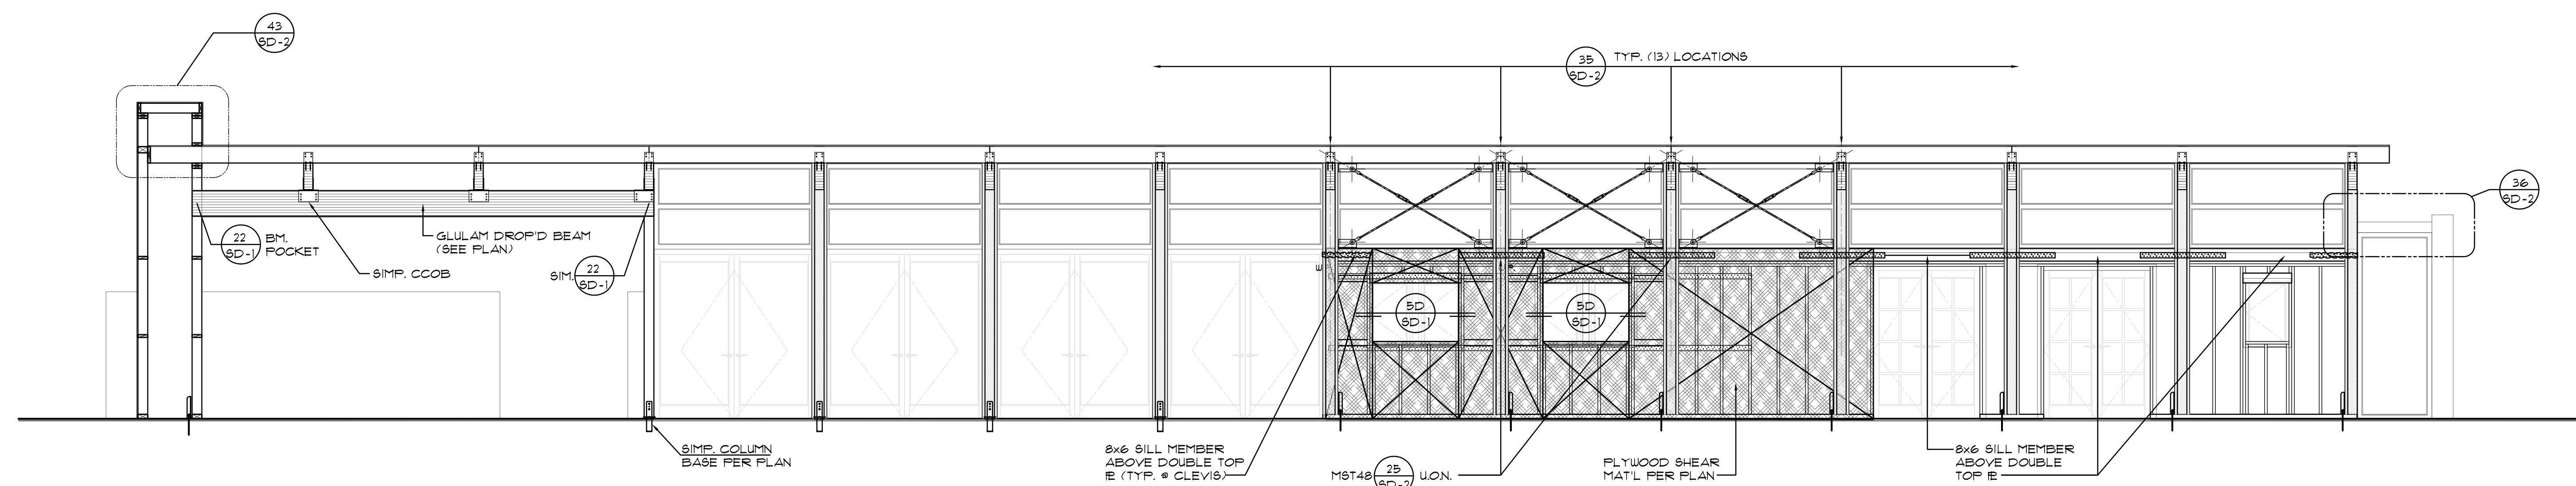

SOUTHEAST ELEVATION MAIN HOUSE

SCALE 1/4"=1'-0"

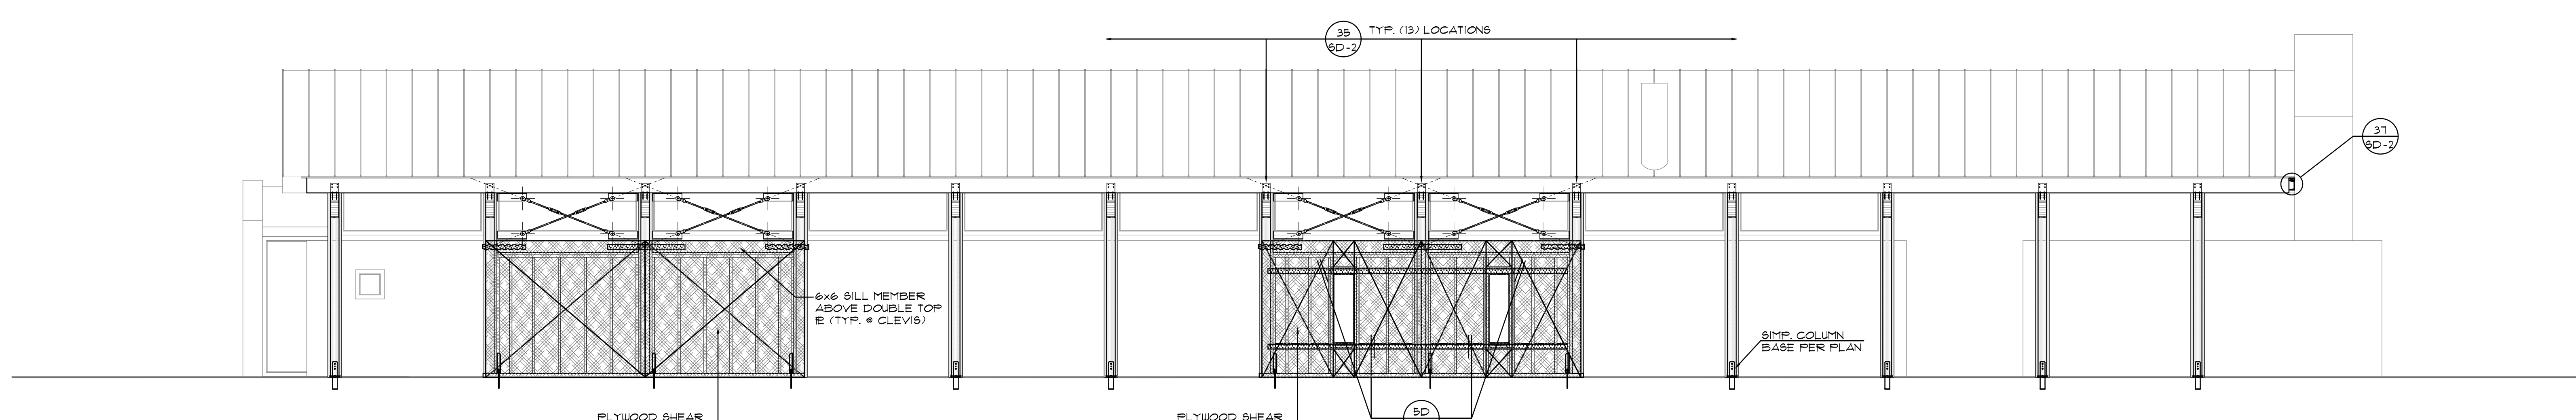

NORTHWEST ELEVATION MAIN HOUSE

SCALE 1/4"=1'-0"

PROPOSED SINGLE-FAMILY RESIDENCE ON
 [REDACTED] - MERCED COUNTY - CALIFORNIA
 Architect:
 [REDACTED]
 CLIENT:
 [REDACTED]



SCALE	AS NOTED
DRAWN	CHING
CHECKED	MM
JOB NO.	2008-150
SHEET NAME	

STRUCTURAL ELEVATIONS

SHEET

S-3