




SECTION 4

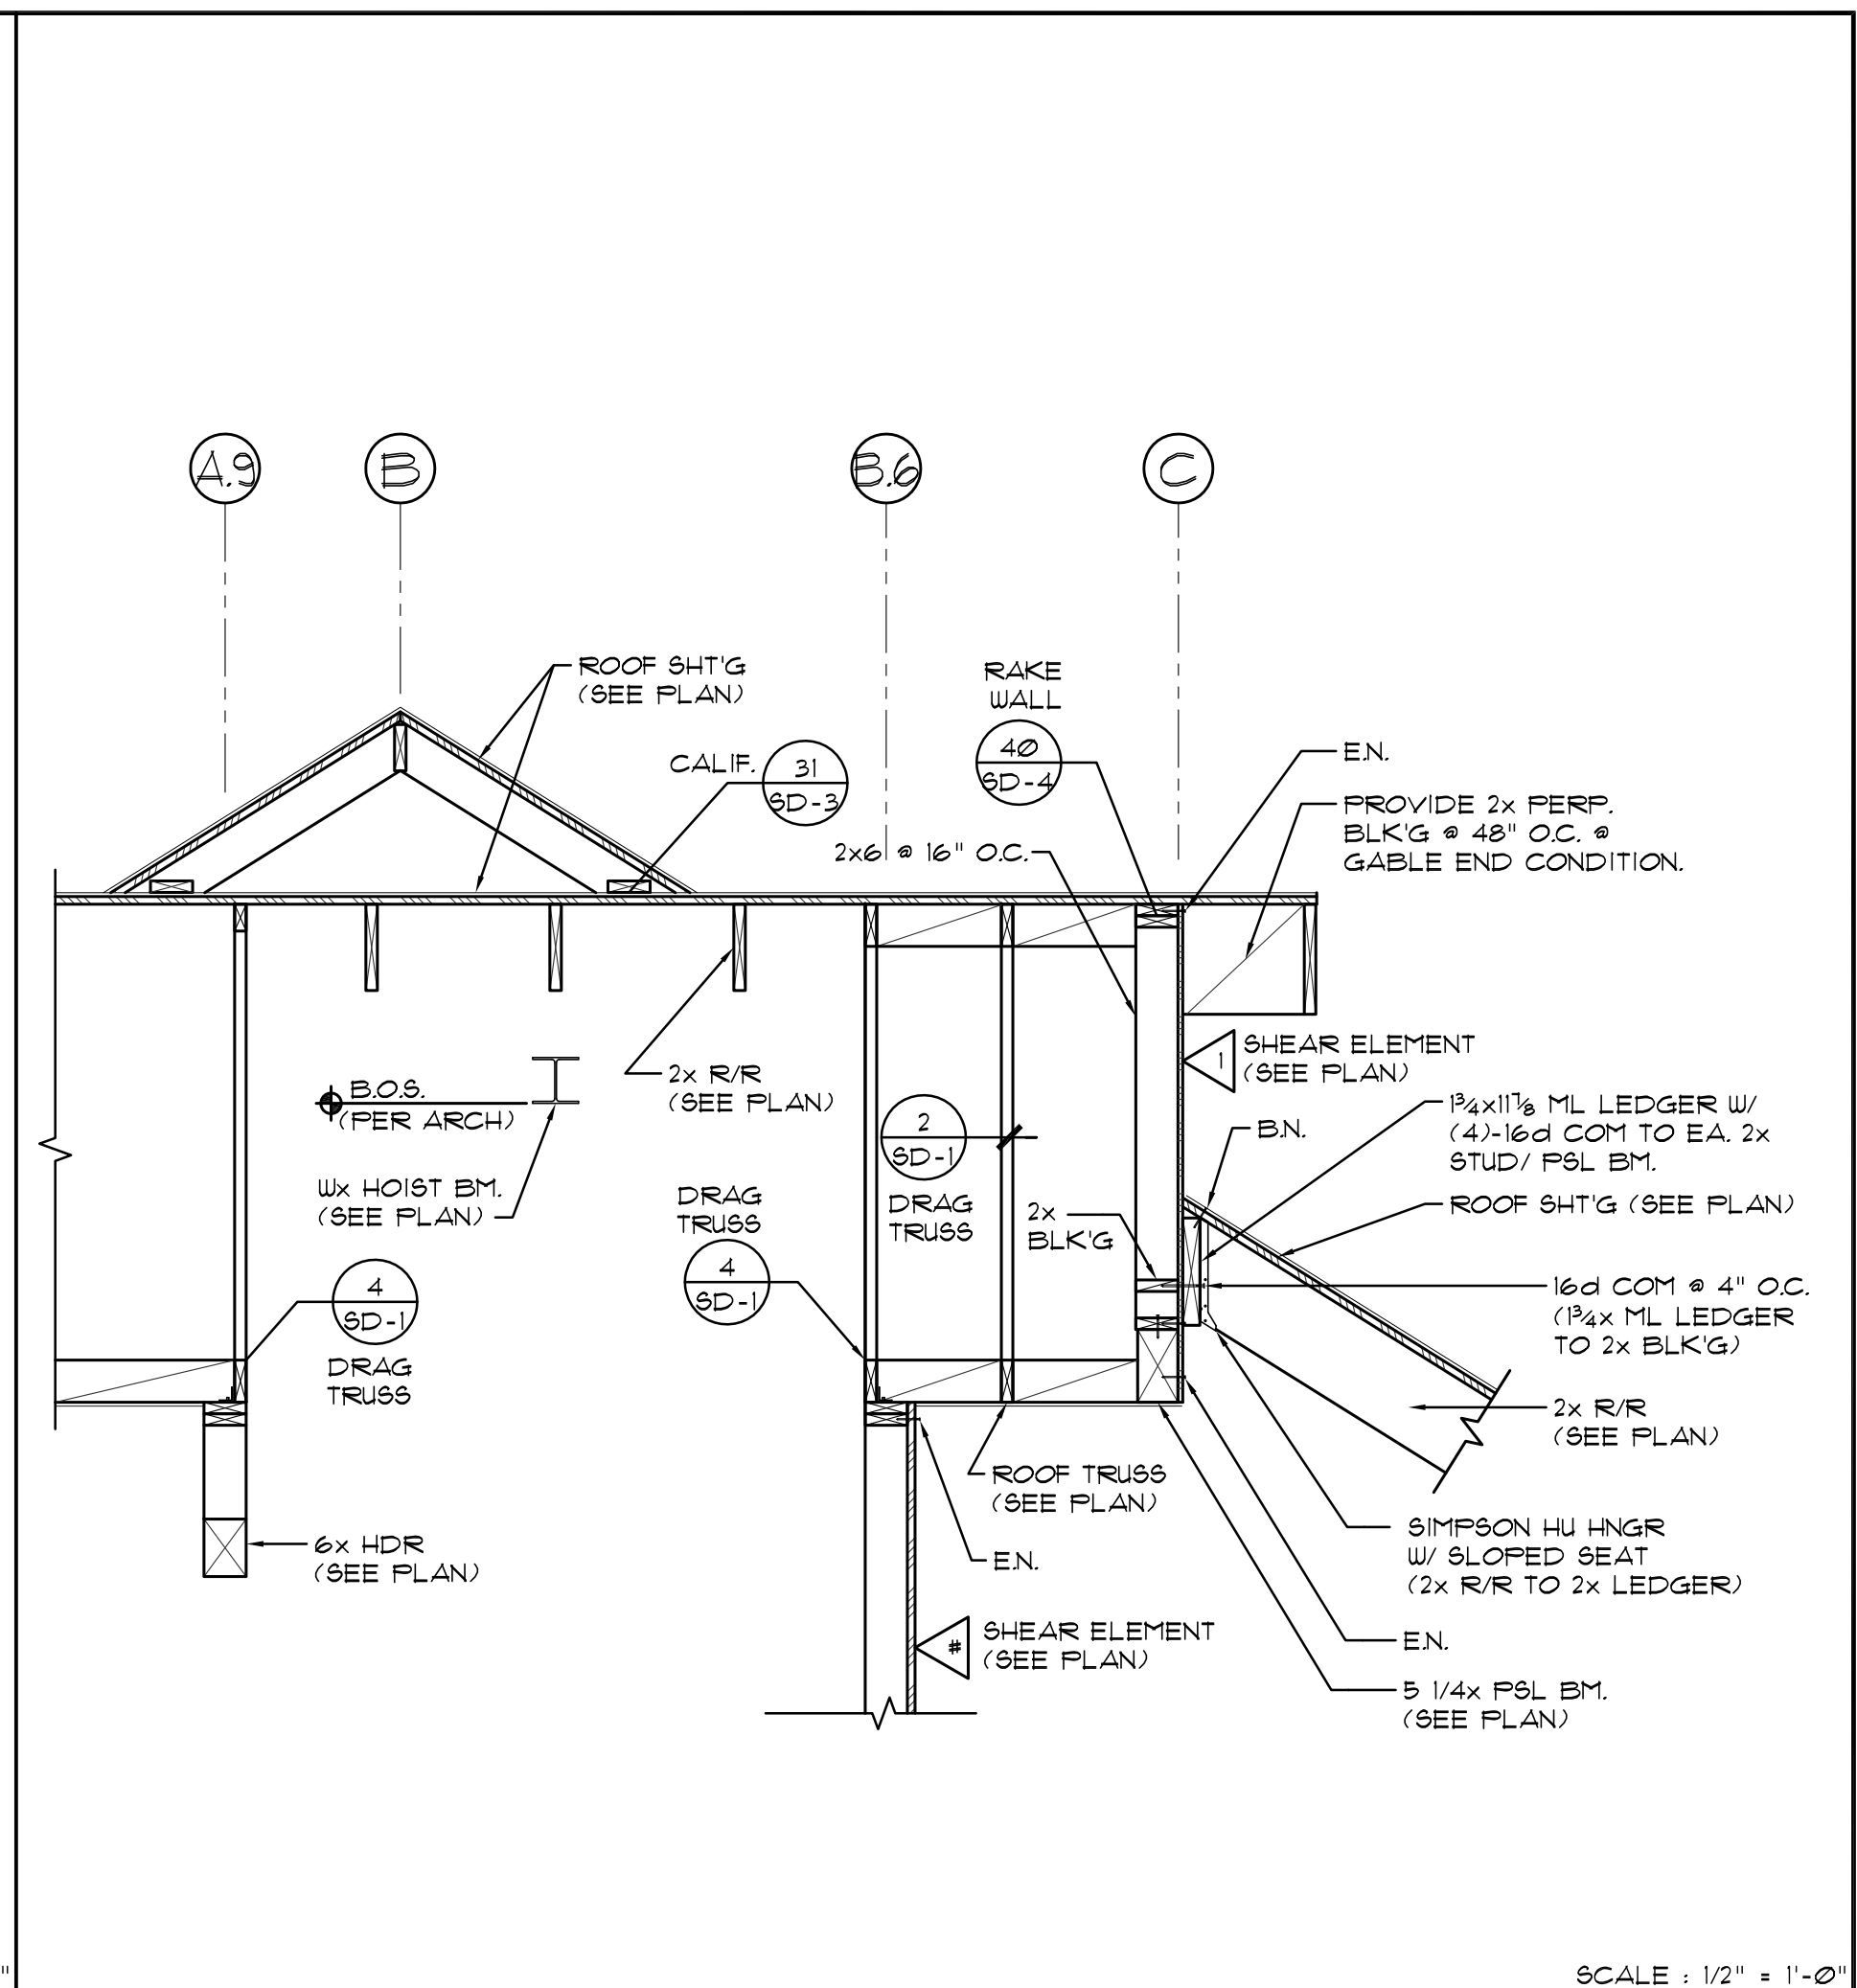


SECTION 2

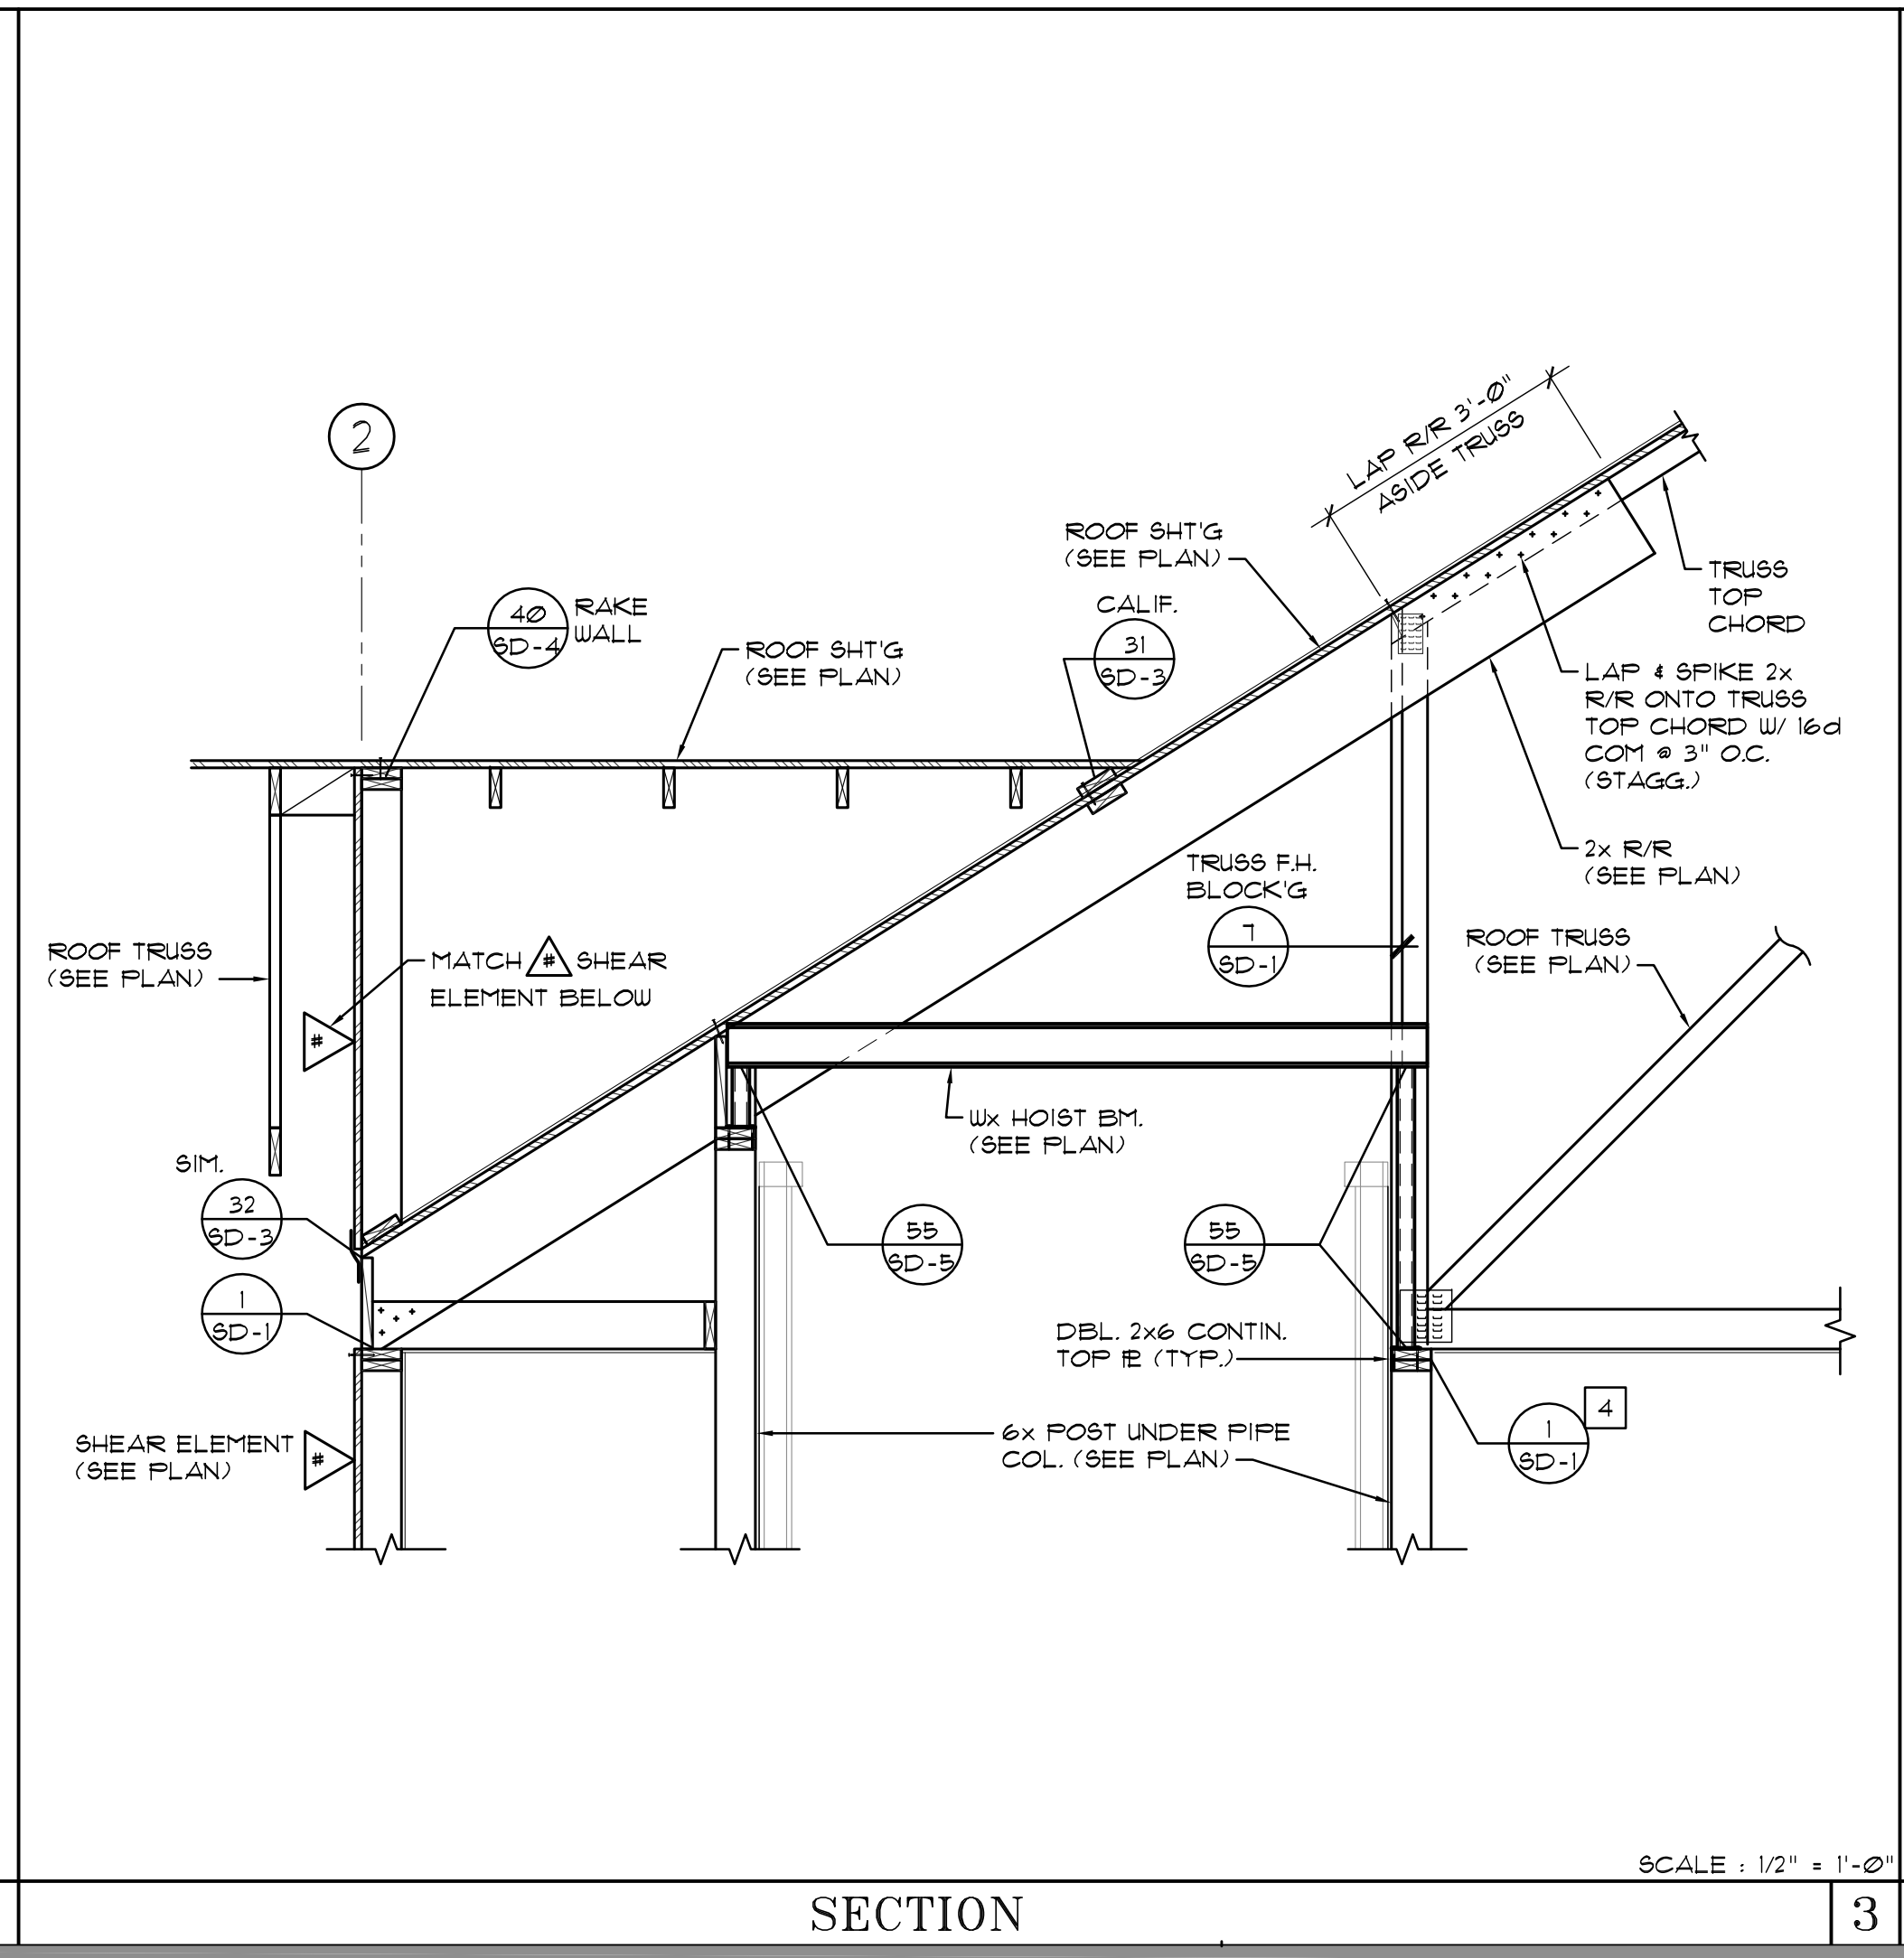

SECTION 5

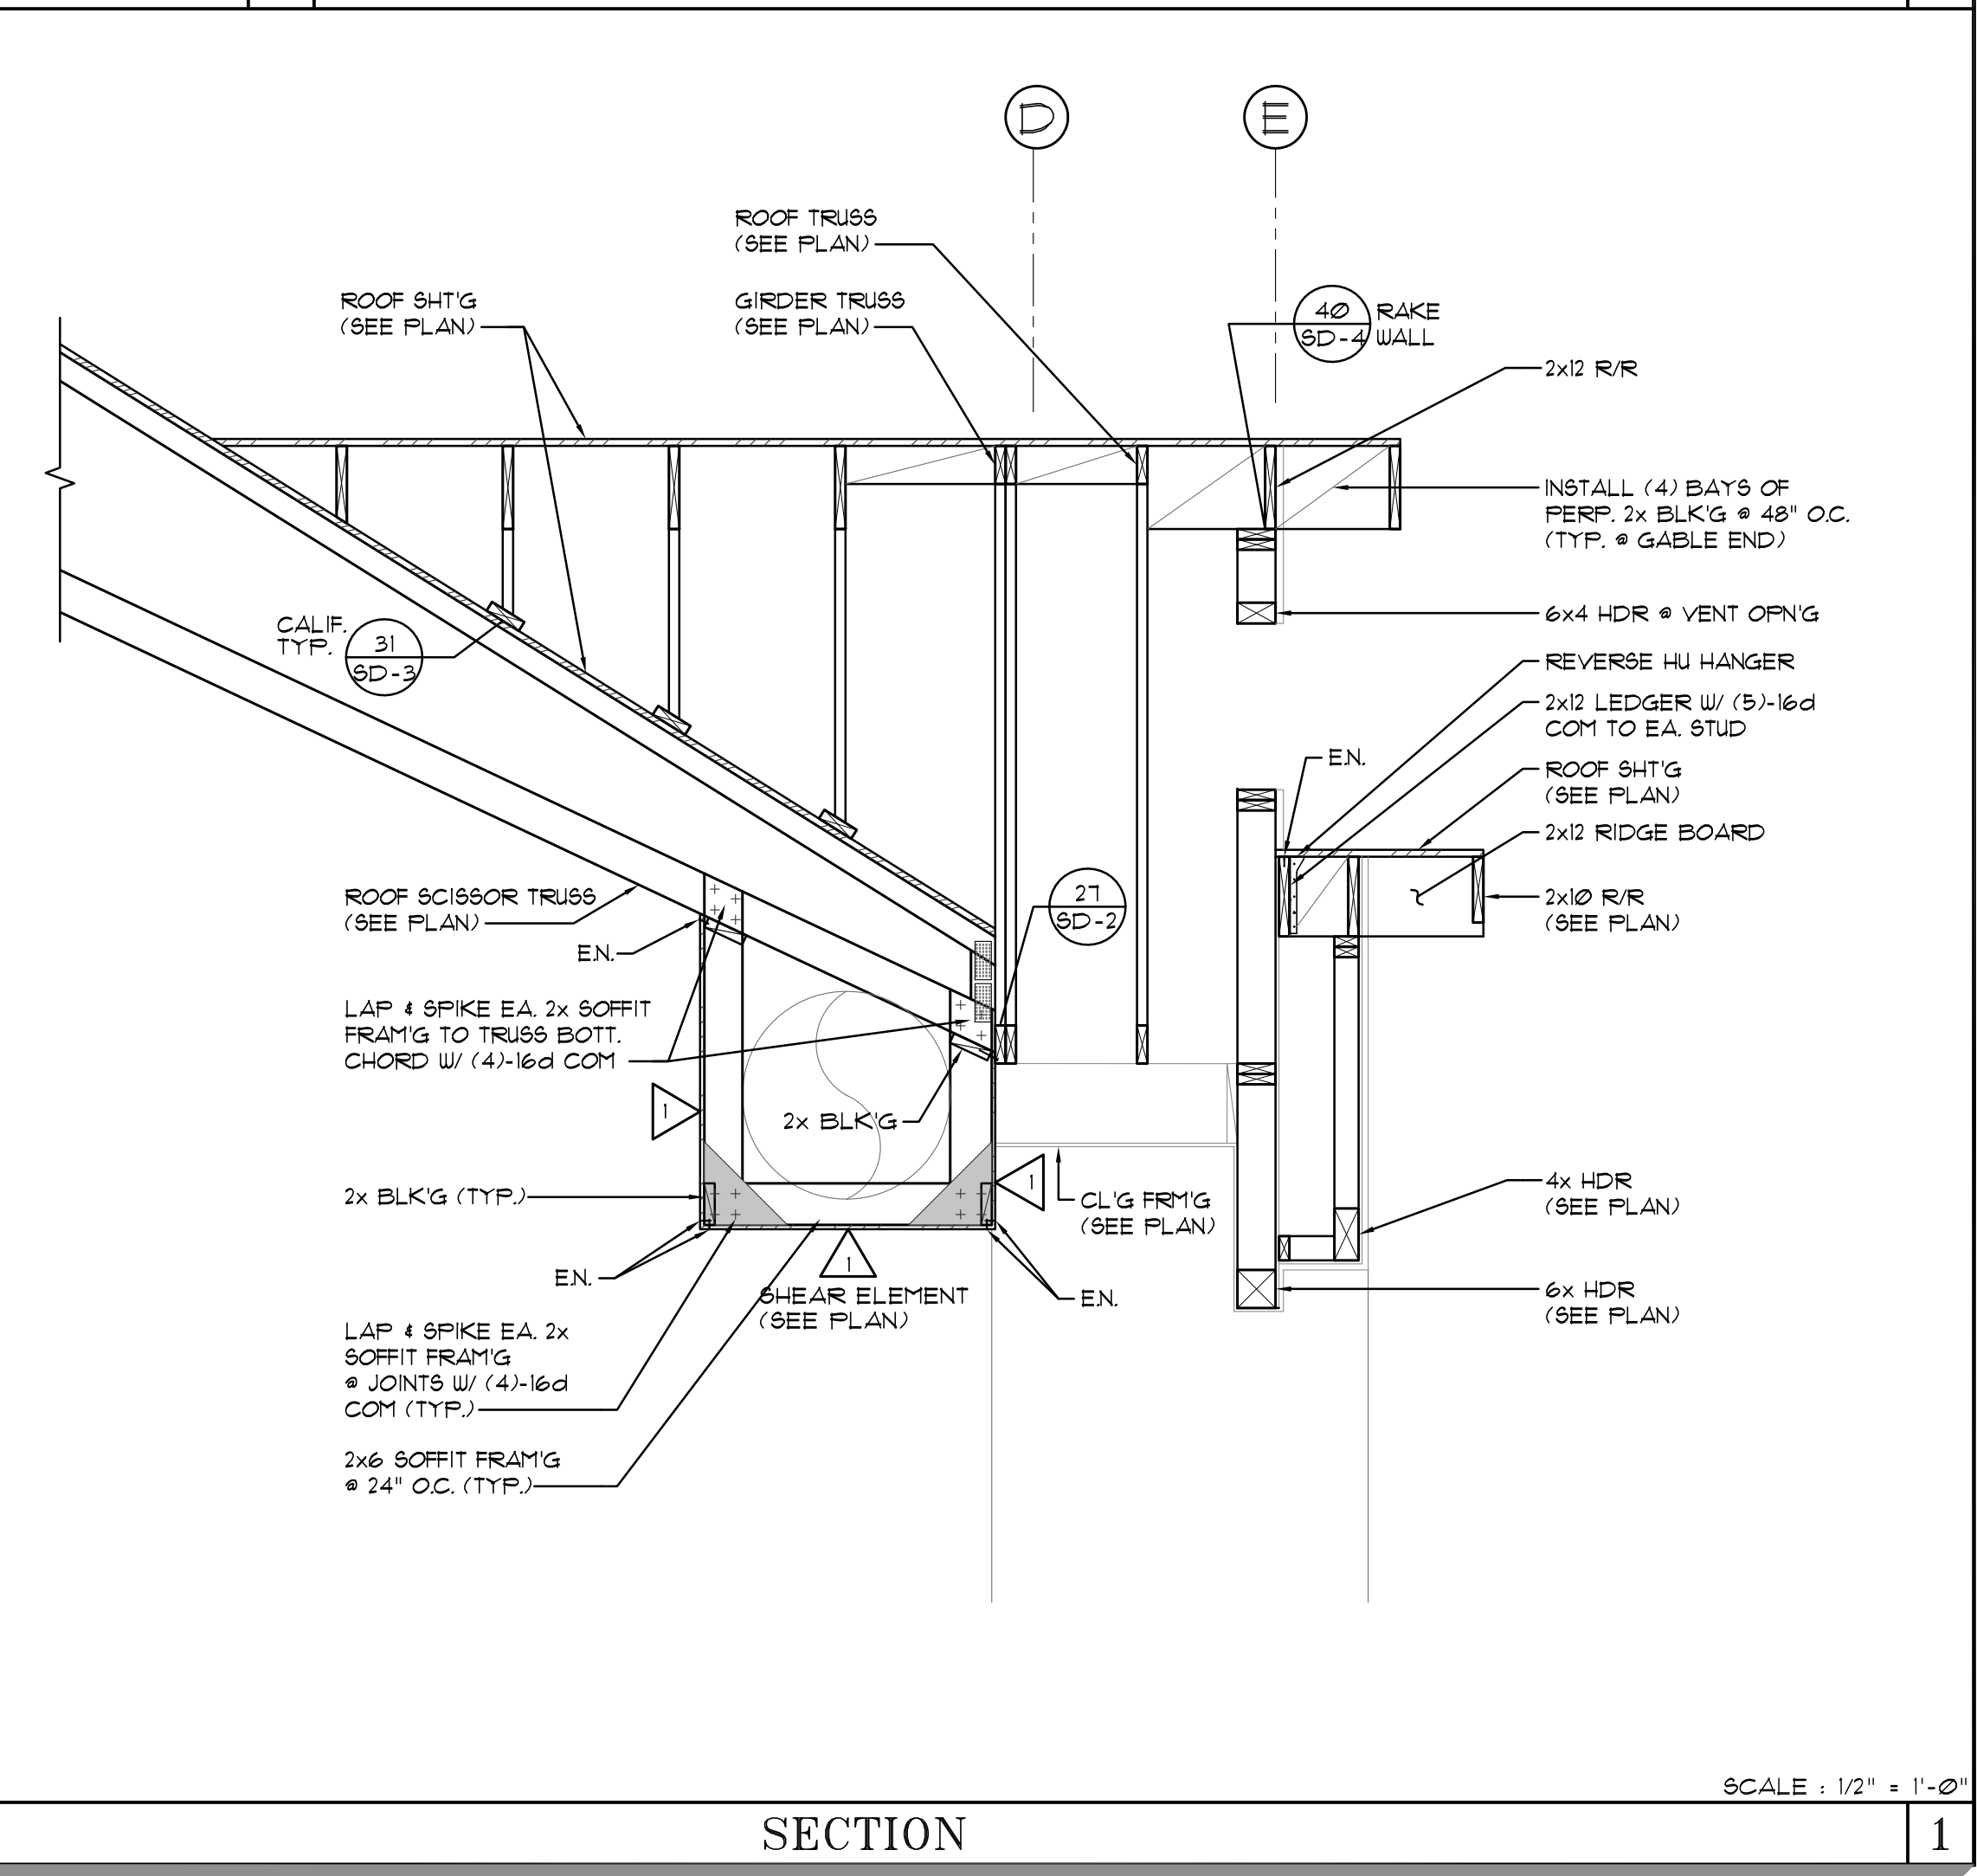


SECTION 3

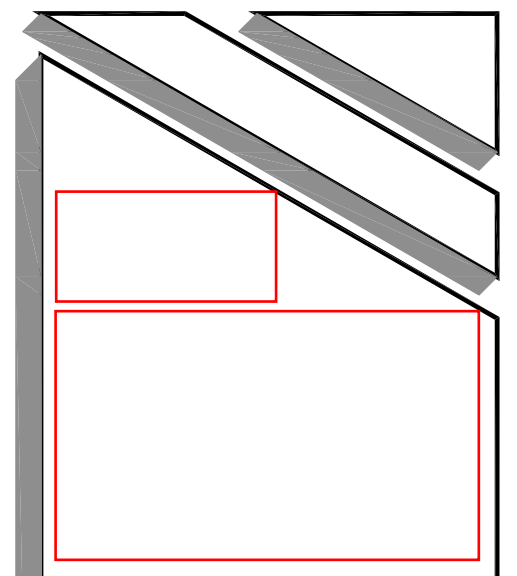

GCI structural design & consulting
 ASSOCIATES, INC.
 3831 BIRCH ST.
 NEWPORT BEACH, CA 92660
 949-756-1325 FAX 949-756-0208

JOB NO.:	2008-751
DRAWN BY:	C.D.
CHECKED BY:	R.F.
SCALE:	AS SHOWN
PRELIMINARY SITE PLAN DATE:	
FINAL SITE PLAN DATE:	
A & E DRAWINGS DATE:	
ISSUE FOR CONSTRUCTION DATE:	

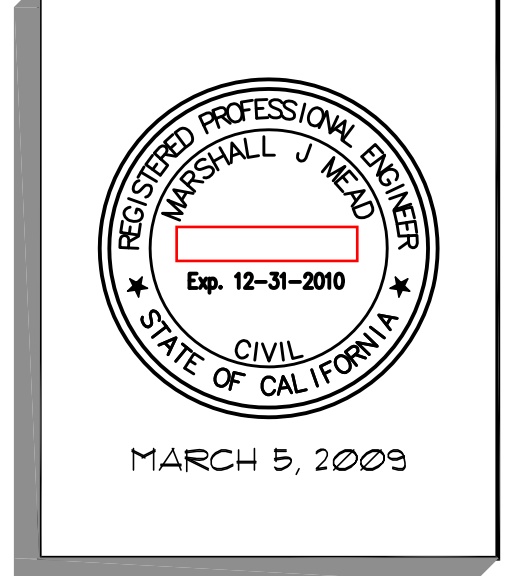

Revisions:

△	
△	
△	
△	
△	
△	
△	
△	
△	
△	
△	

NEW MULTIPURPOSE CENTER FOR TABERNALE BAPTIST CHURCH
 LOS ANGELES, CA 90011

STRUCTURAL SECTIONS

SHEET TITLE
SS-1