

REVISION	BY
1	RJP
2	RJP
A RESIDENCE FOR **Mr. and Mrs. Tim Hobin** NEWPORT BEACH, CA

CLIENT: _____

JOB NUMBER: 2006-662
 PLOT DATE: 06-08-07
 SCALE: 1/4"=1'-0" (U.O.N.)
 PROJ. ENGINEER: H. J. HEAD
 DRAWN BY: 68

SHEET TITLE: FOUNDATION DETAILS

SHEET NUMBER: **FD-2**

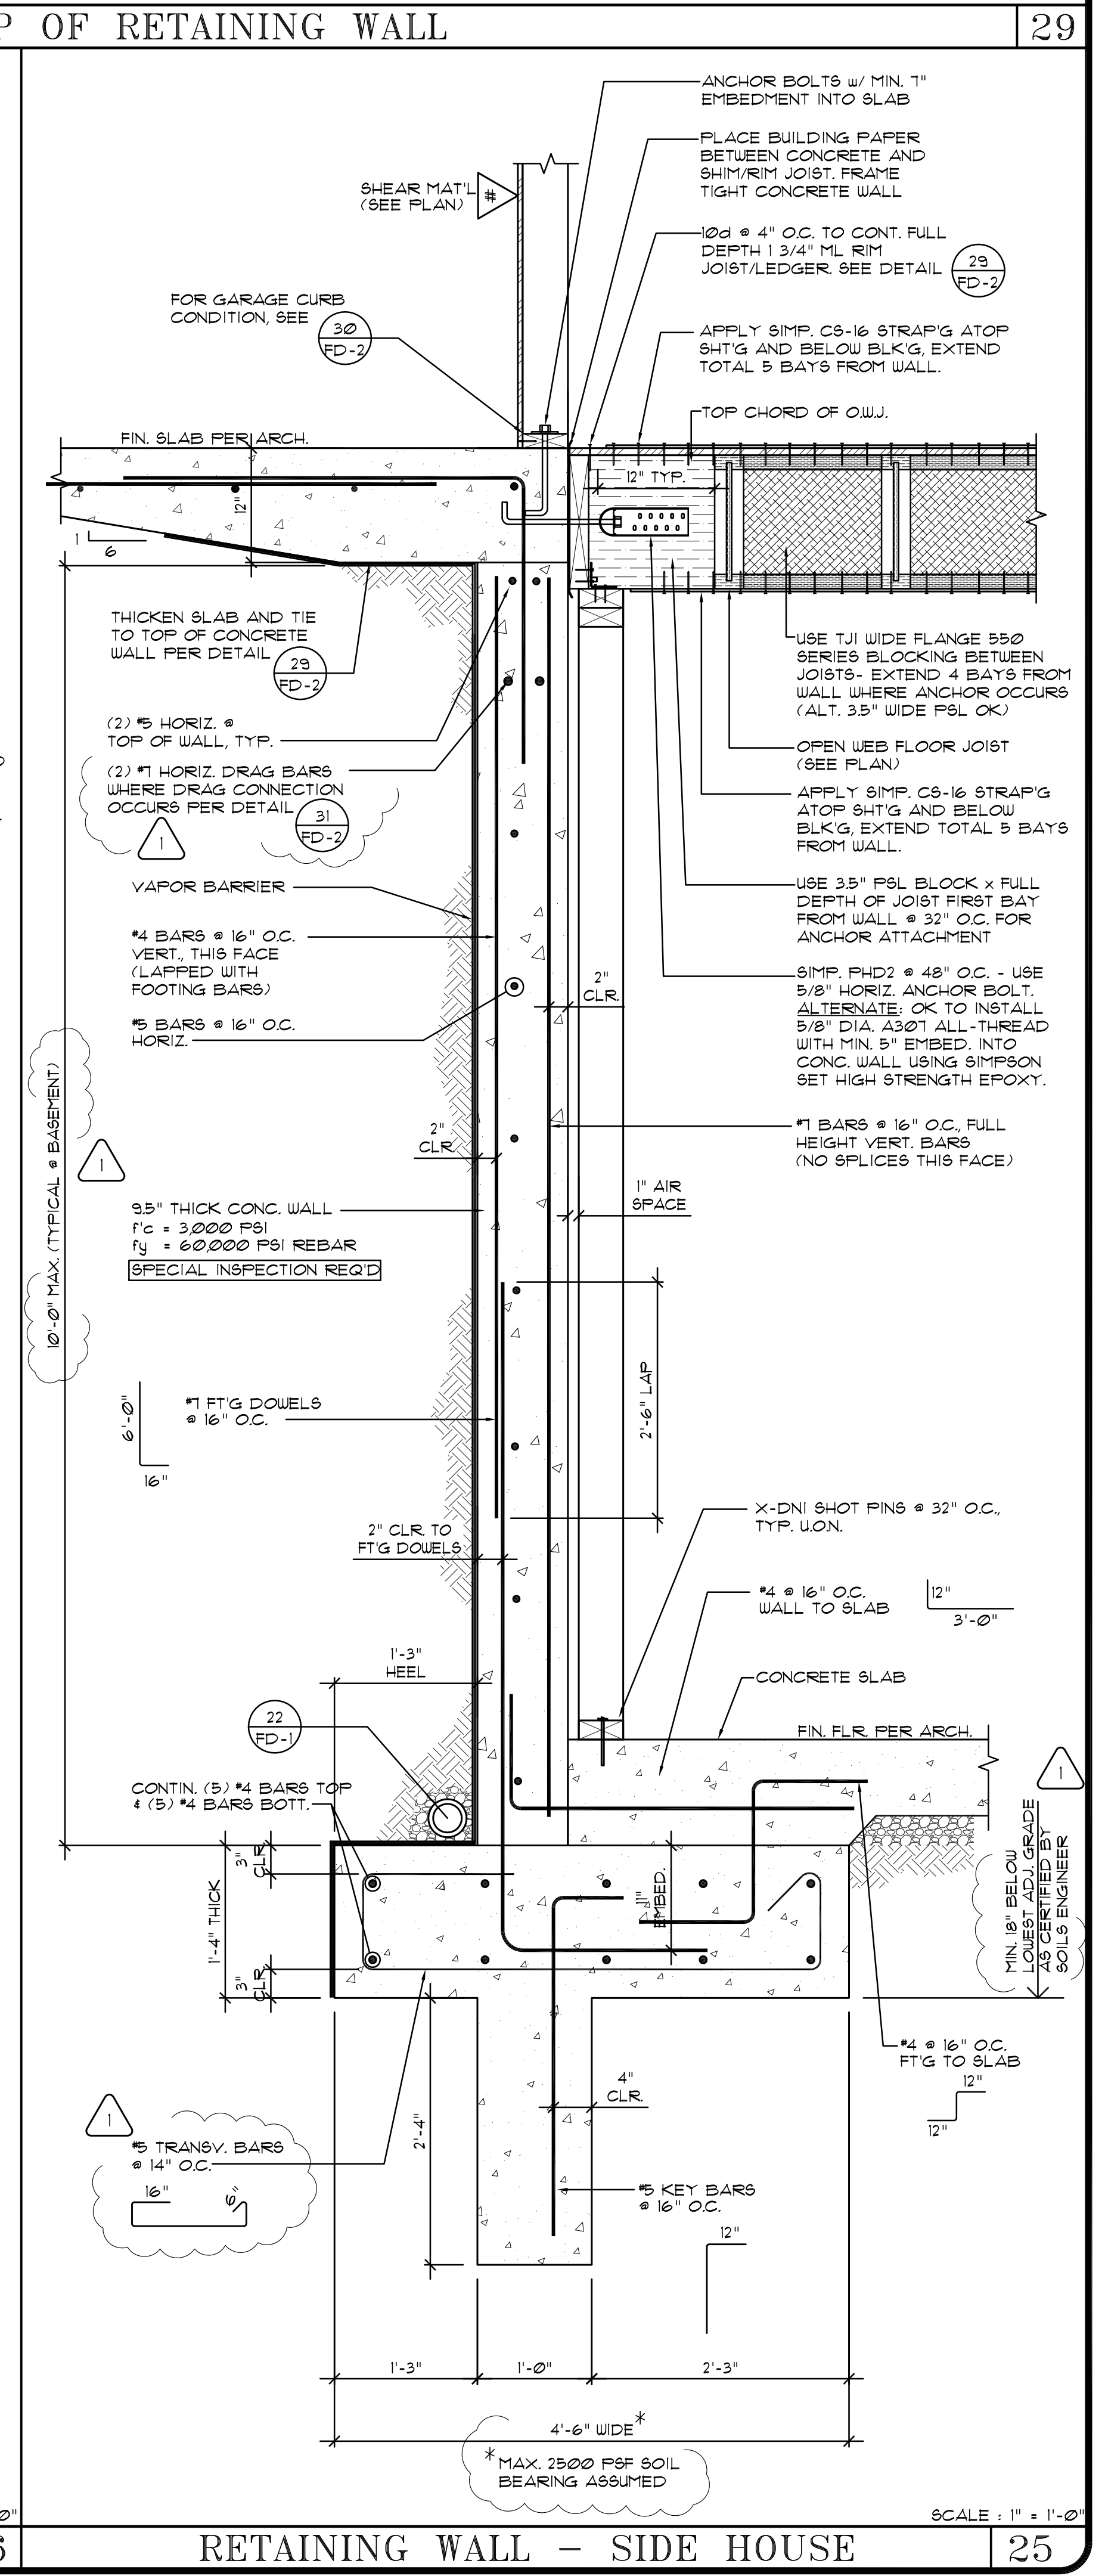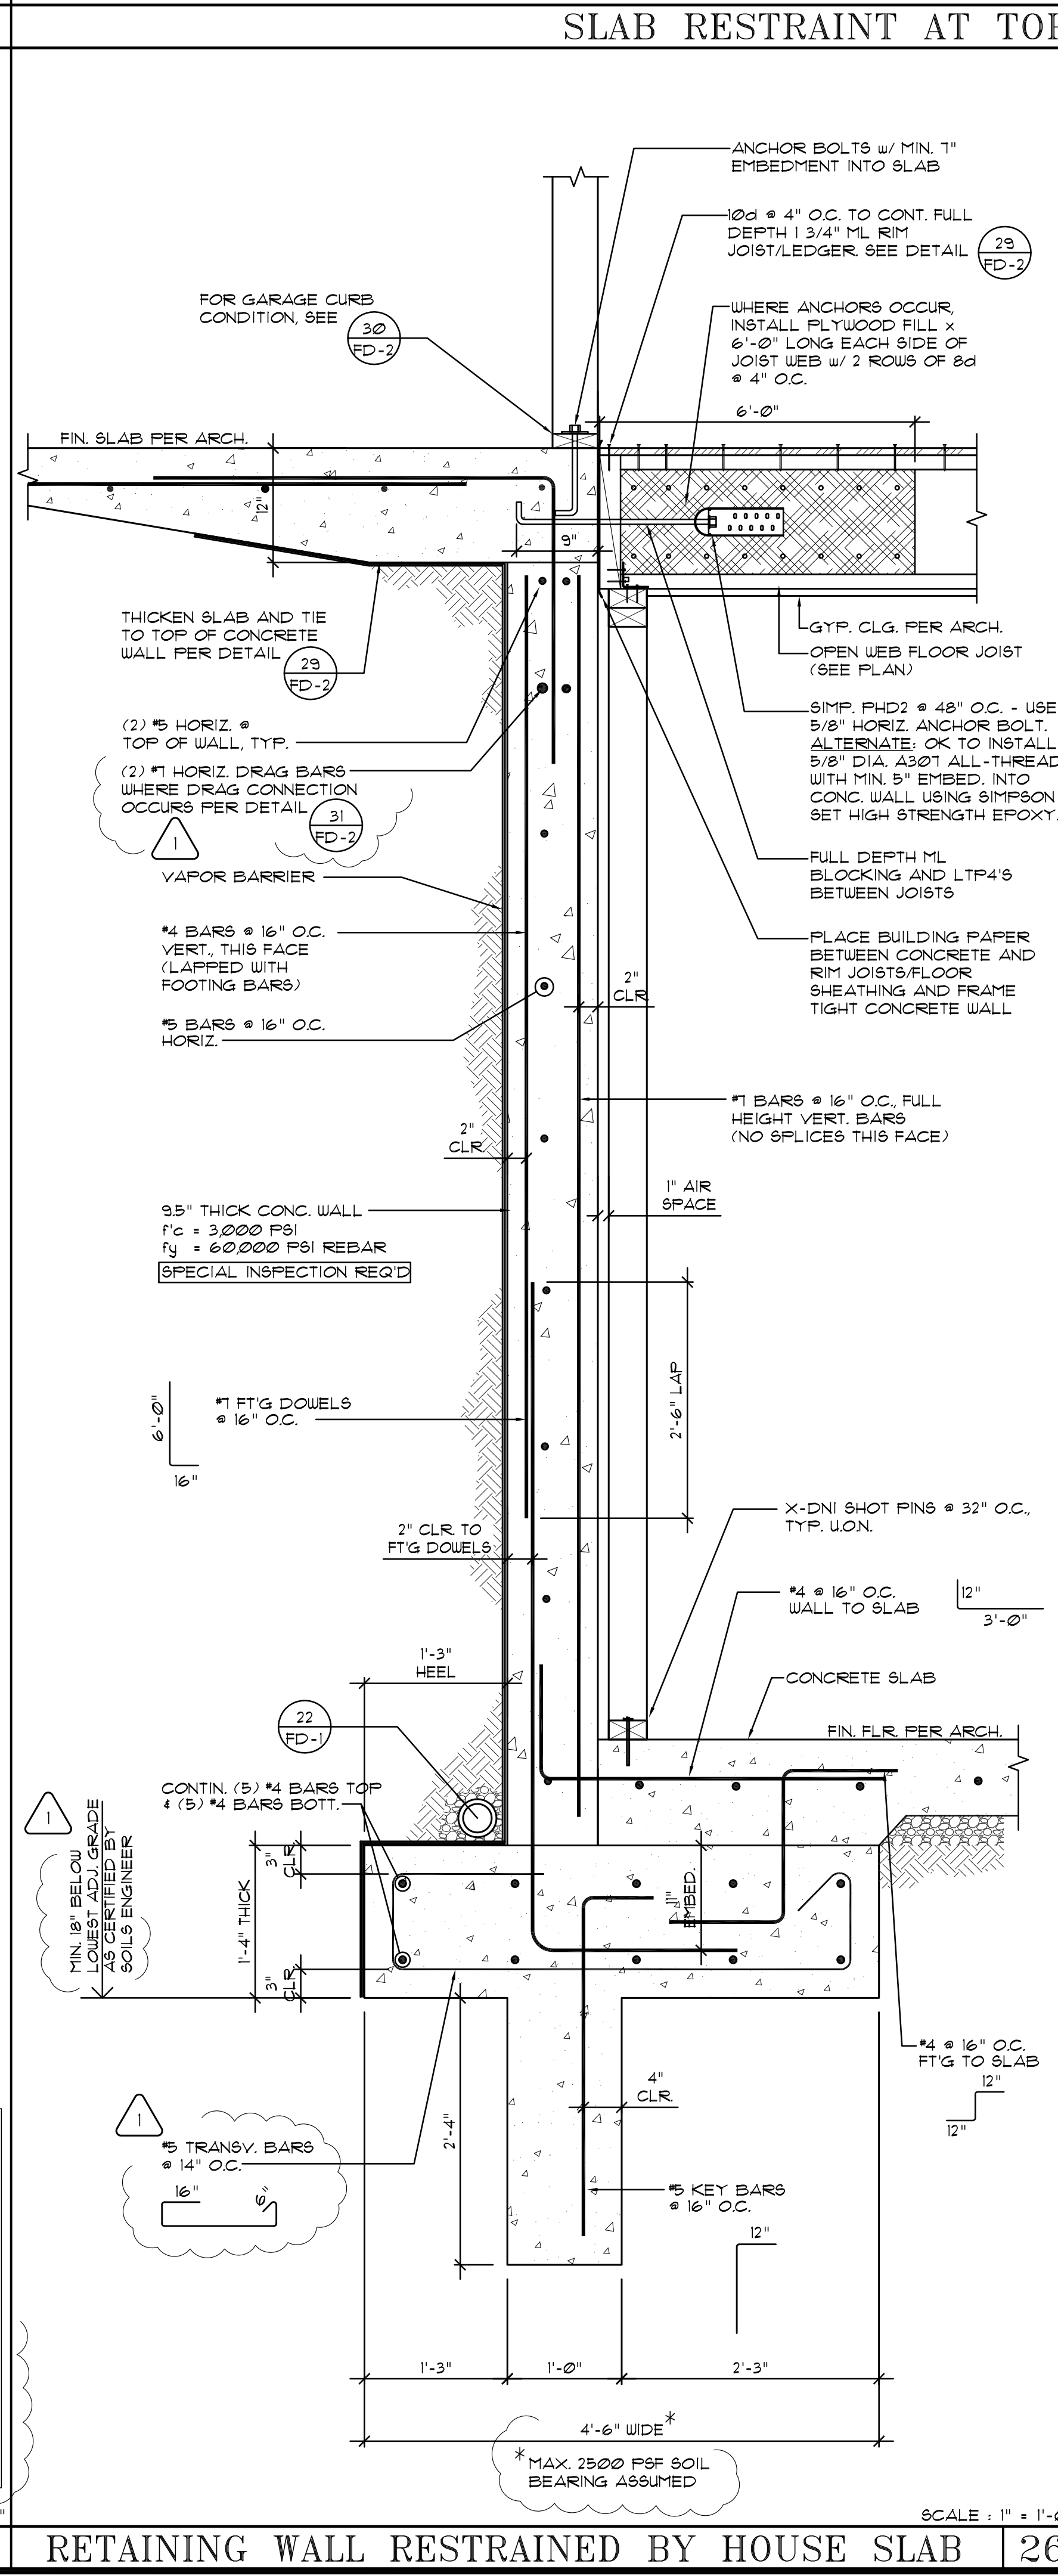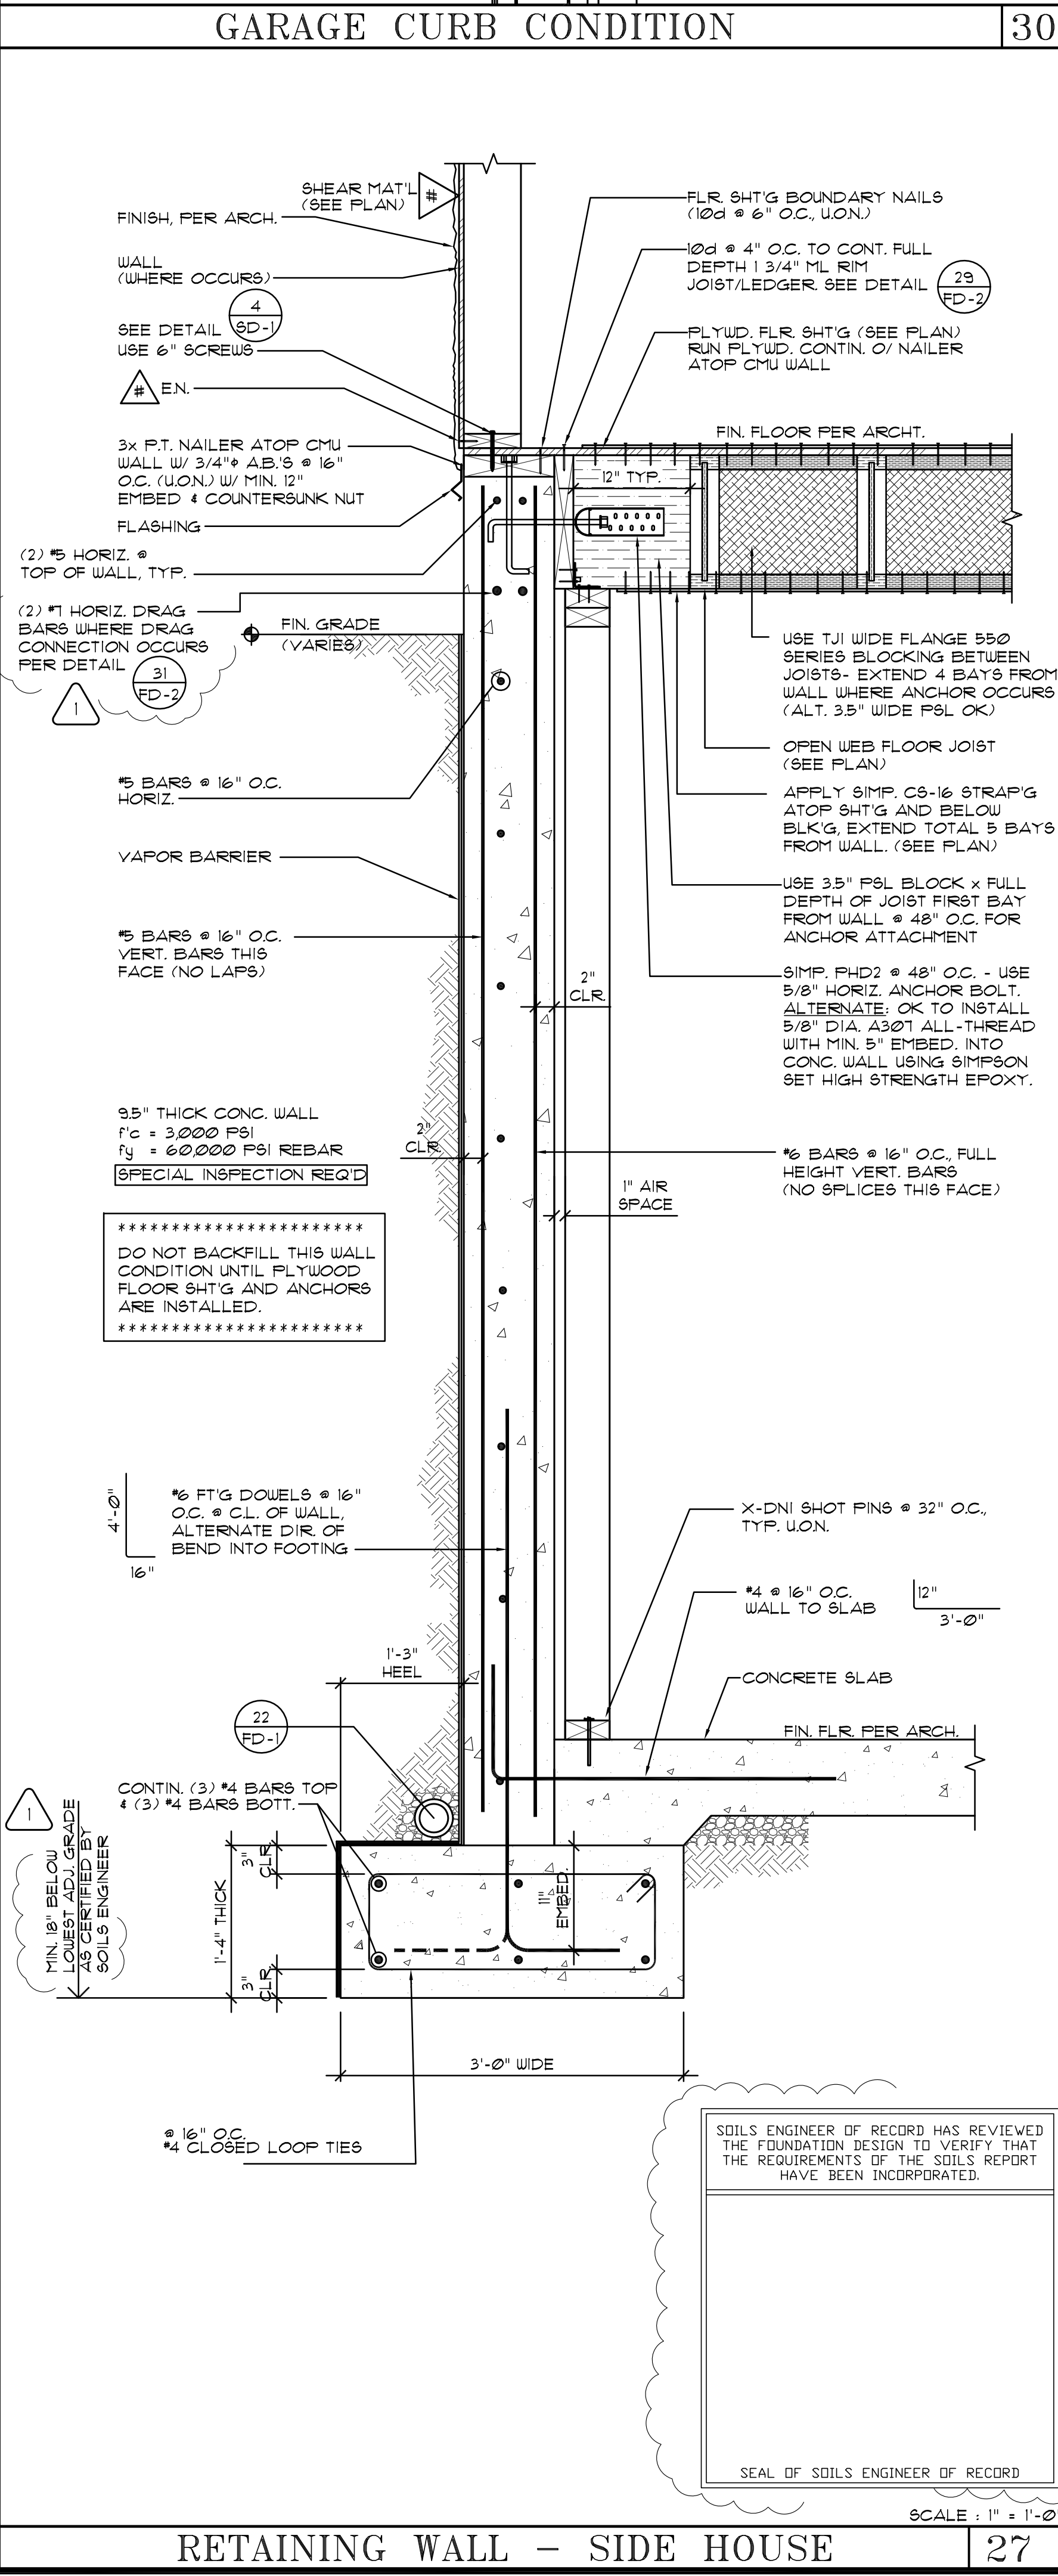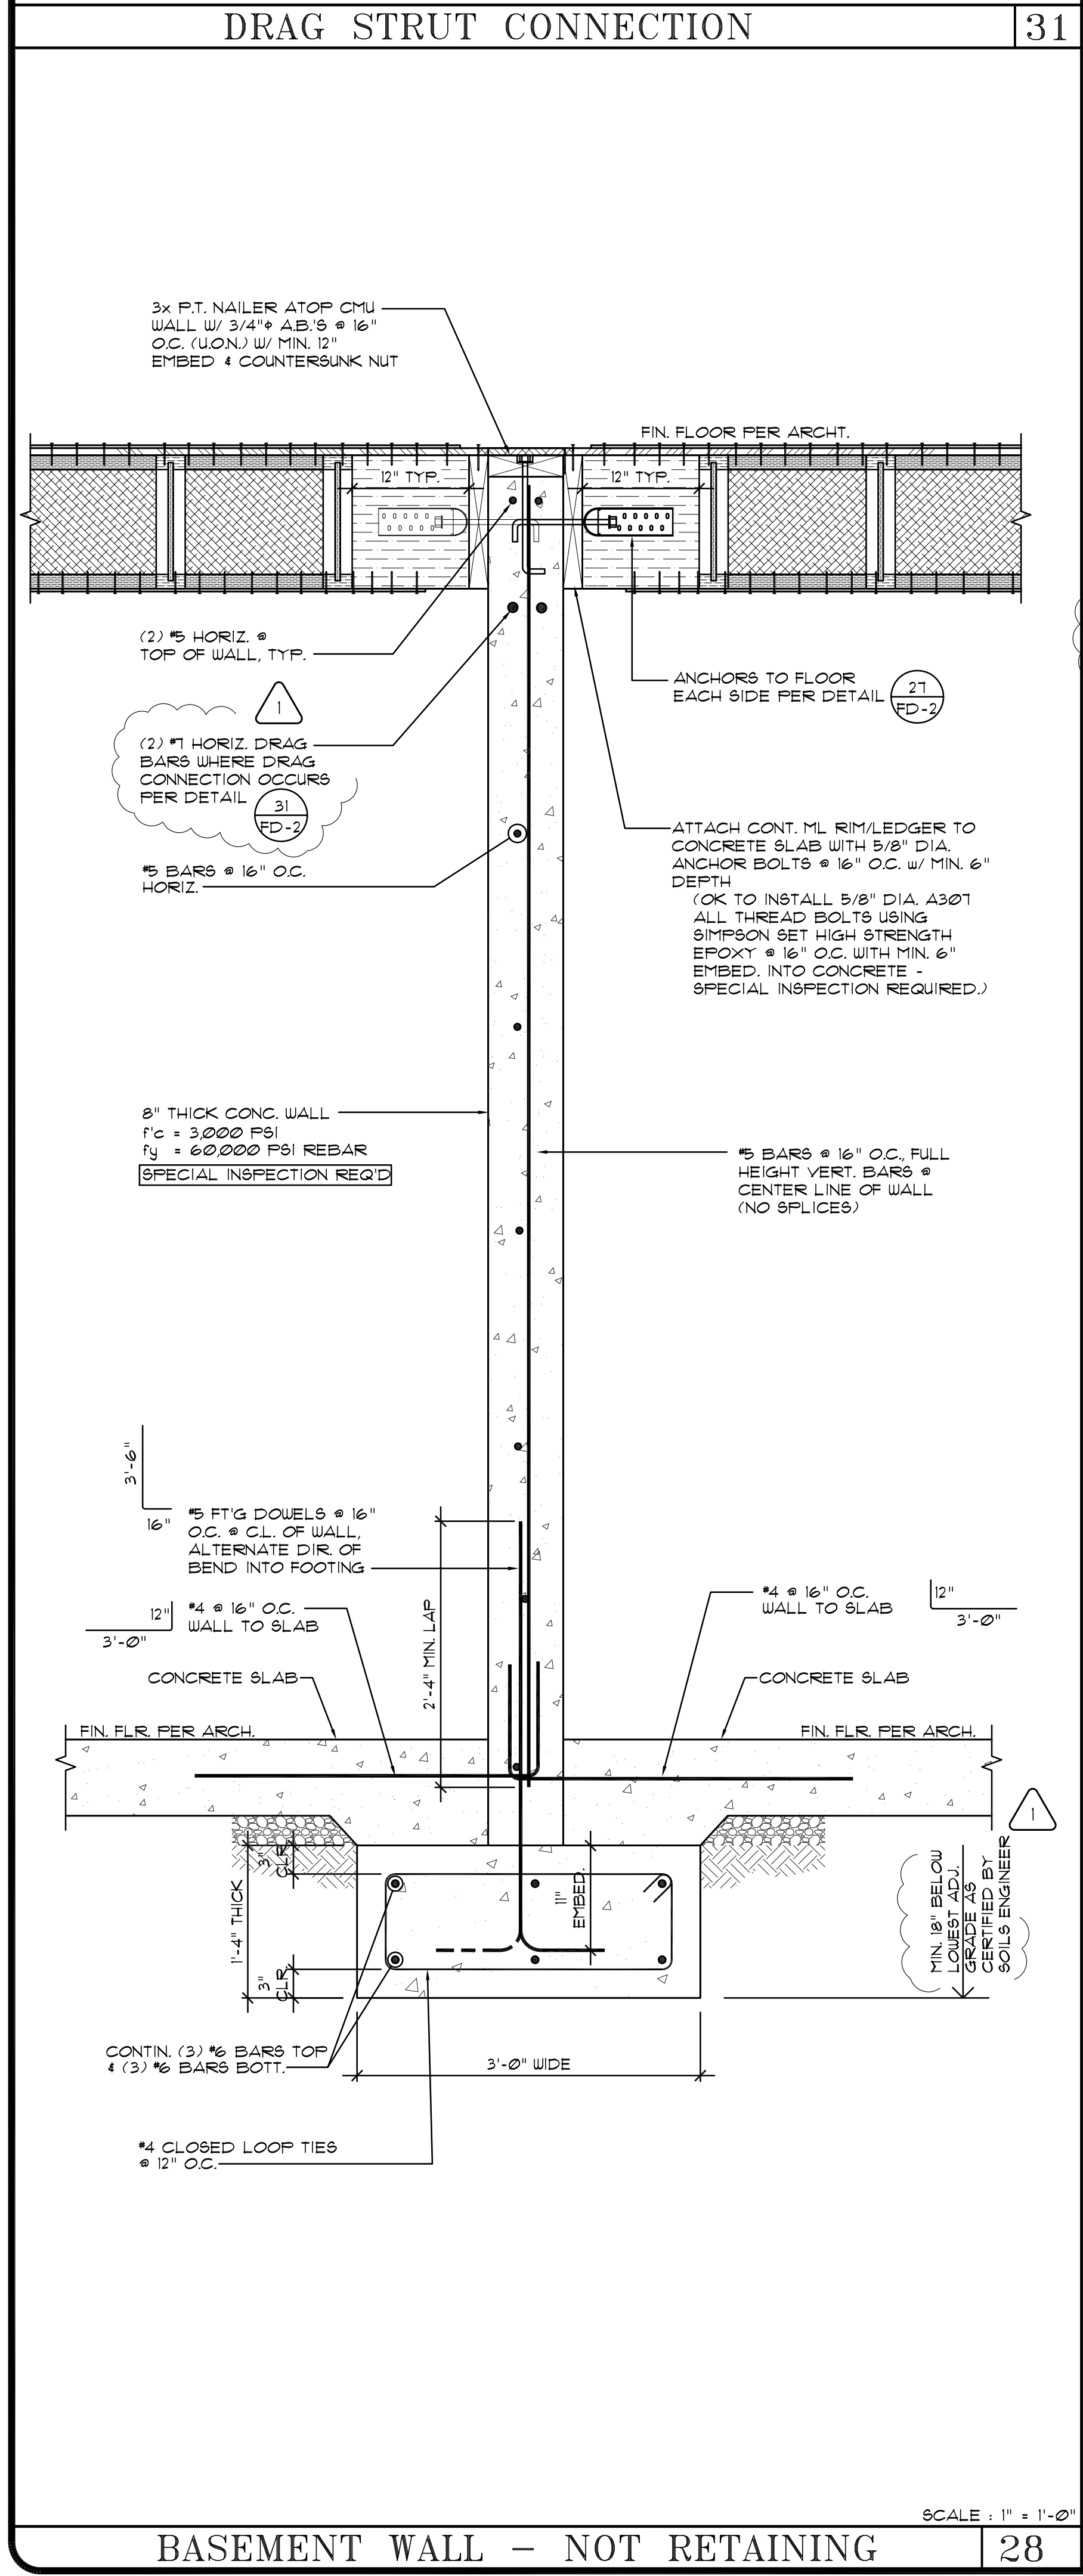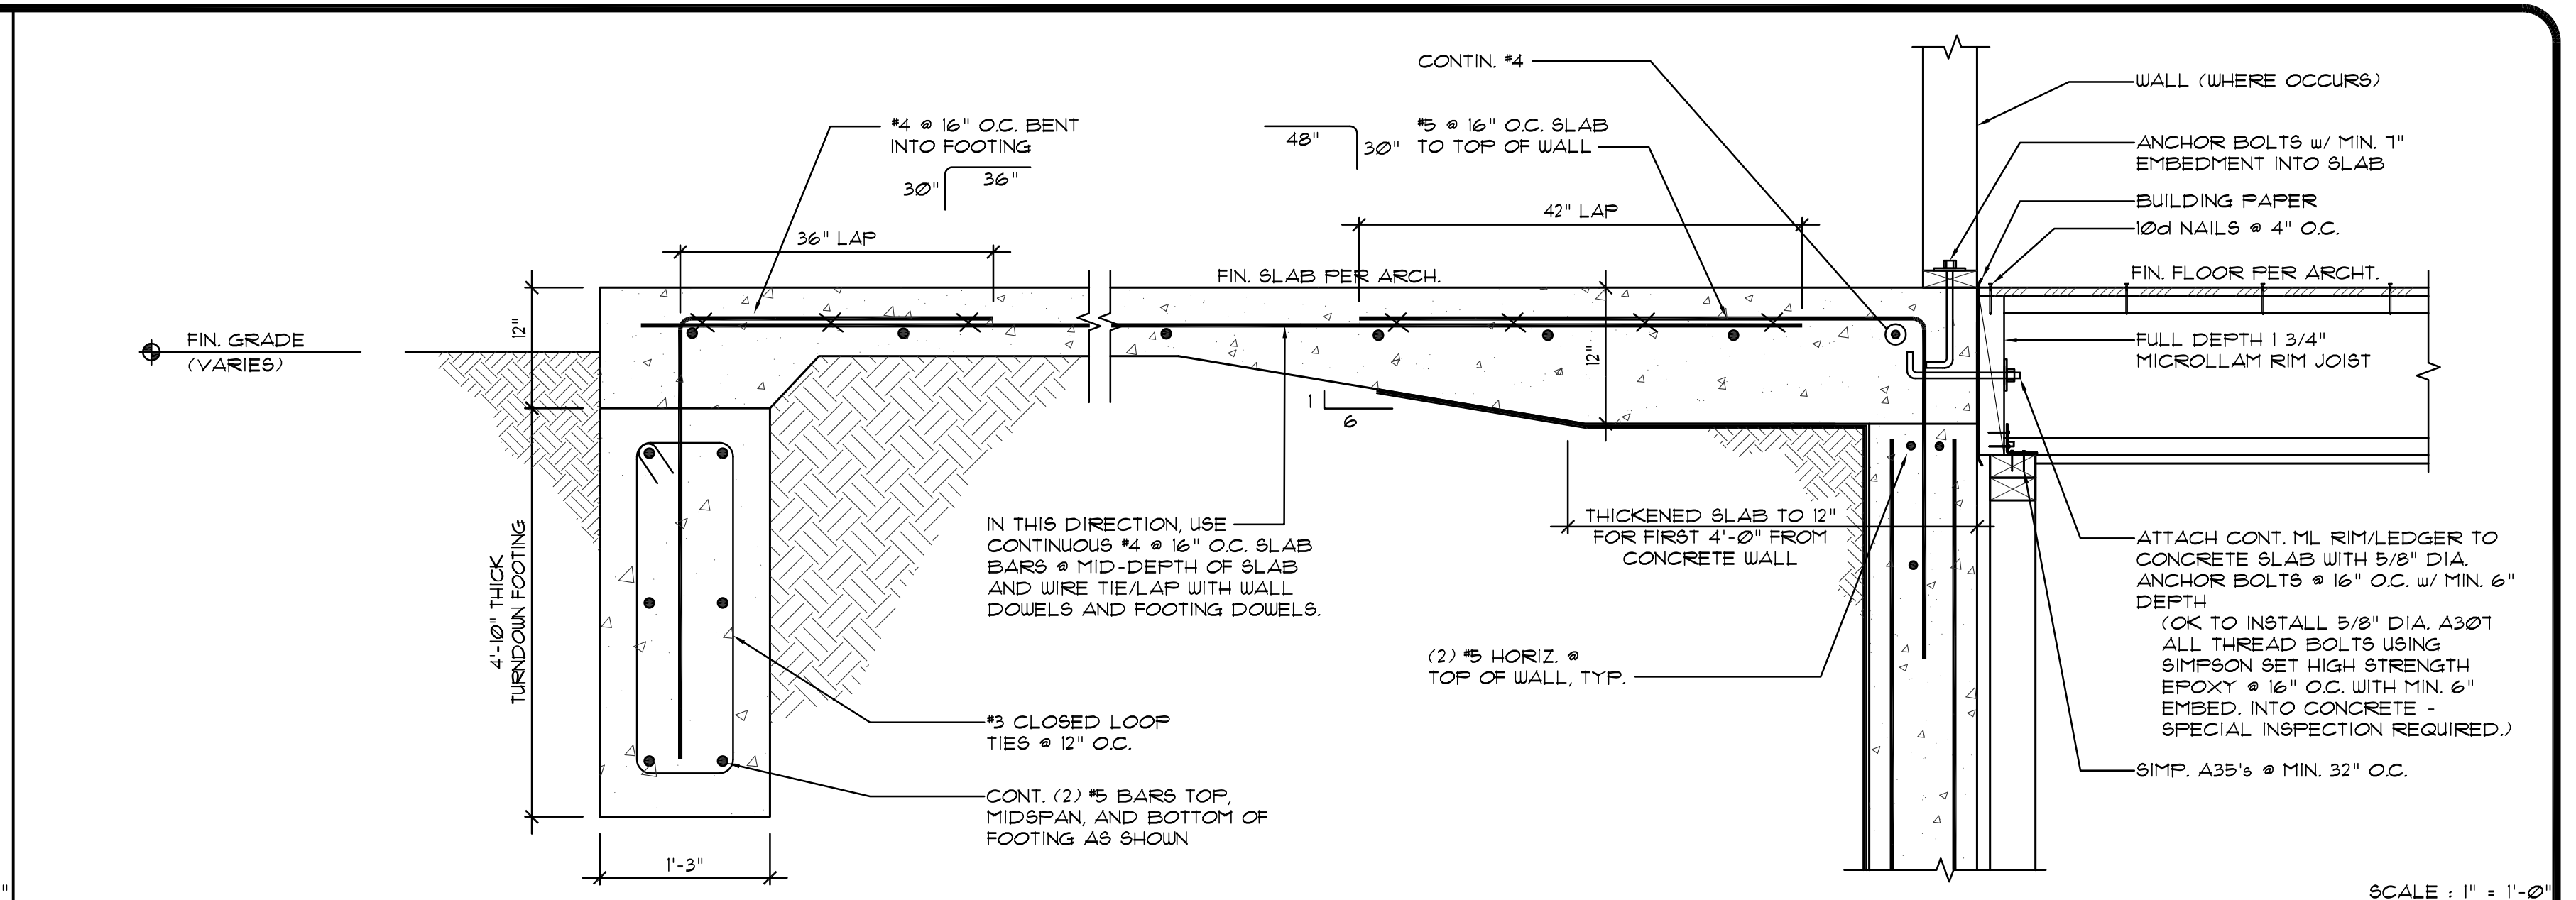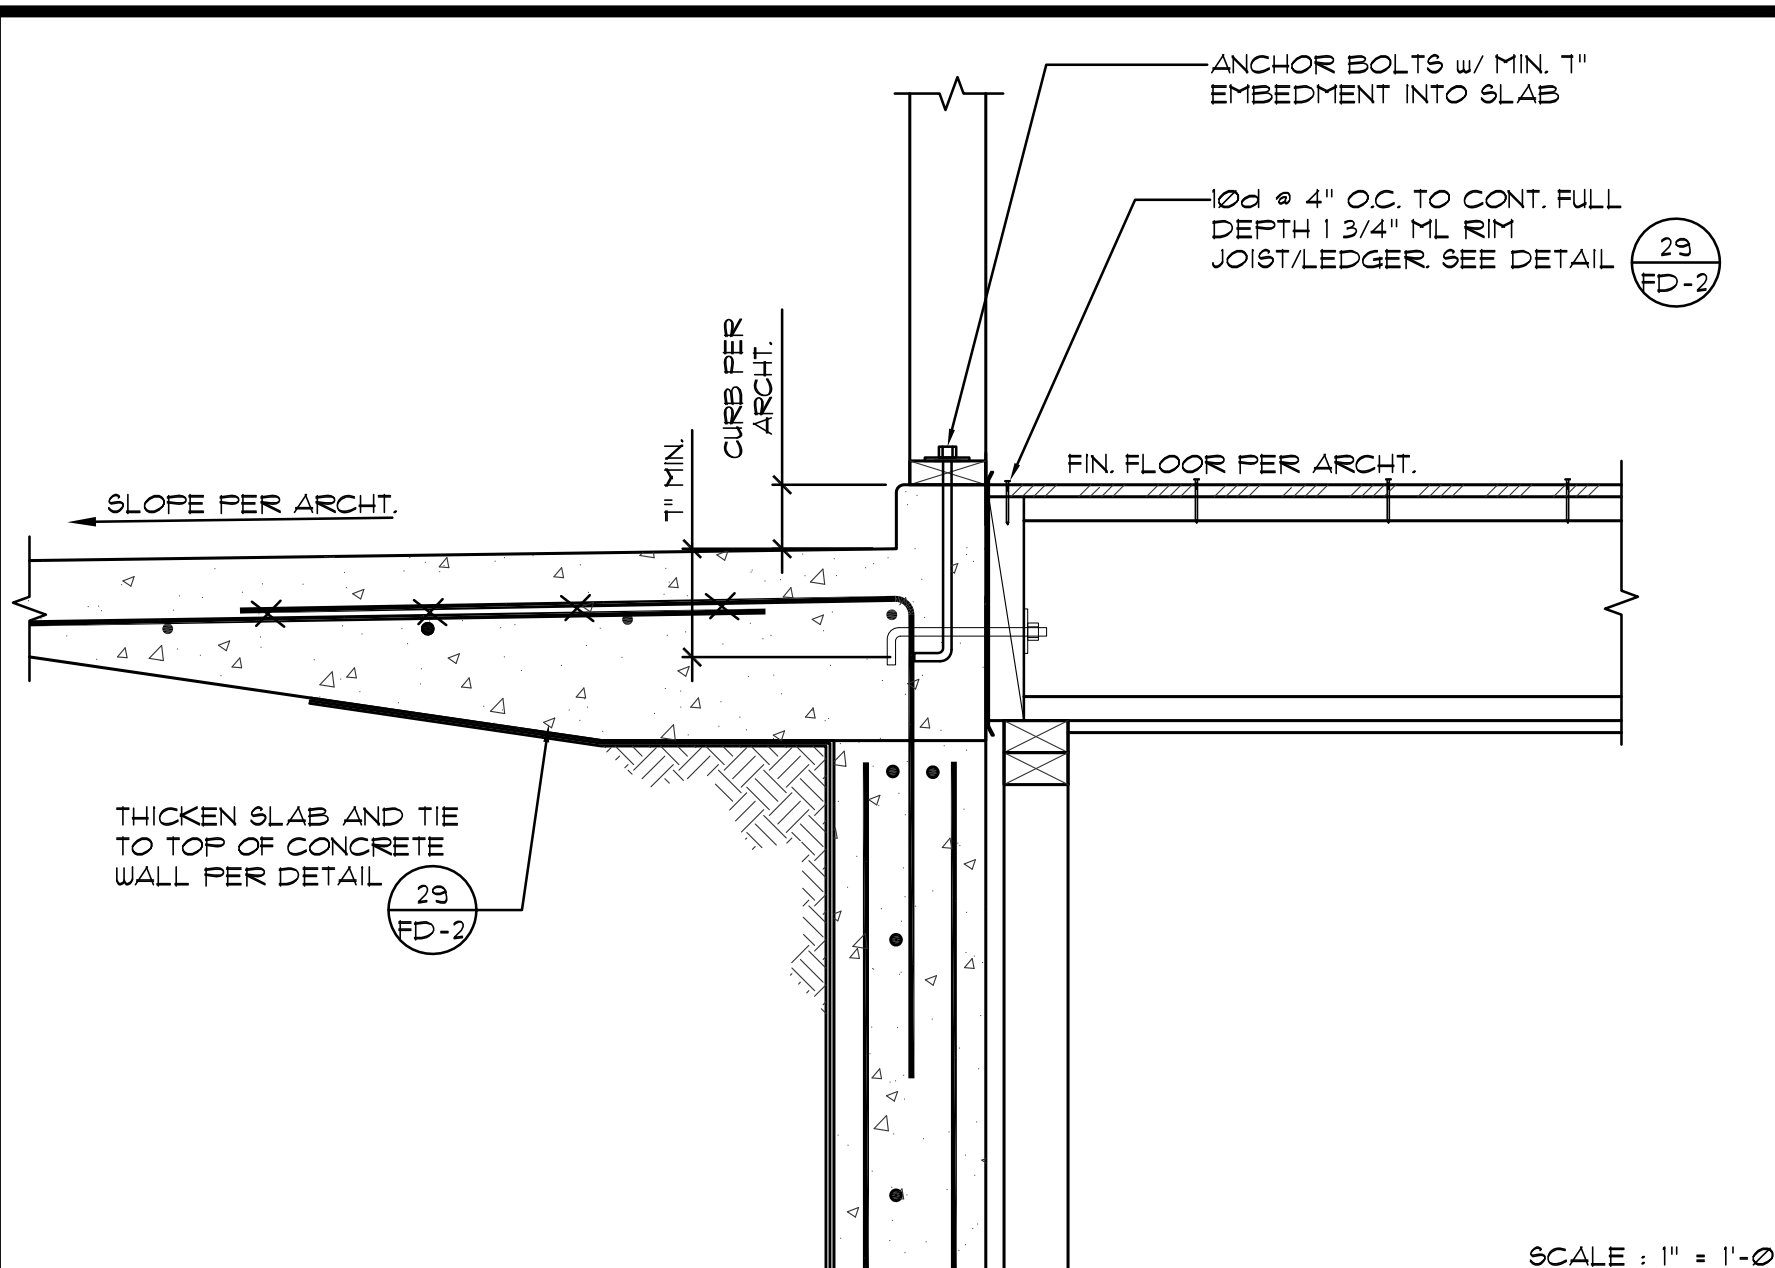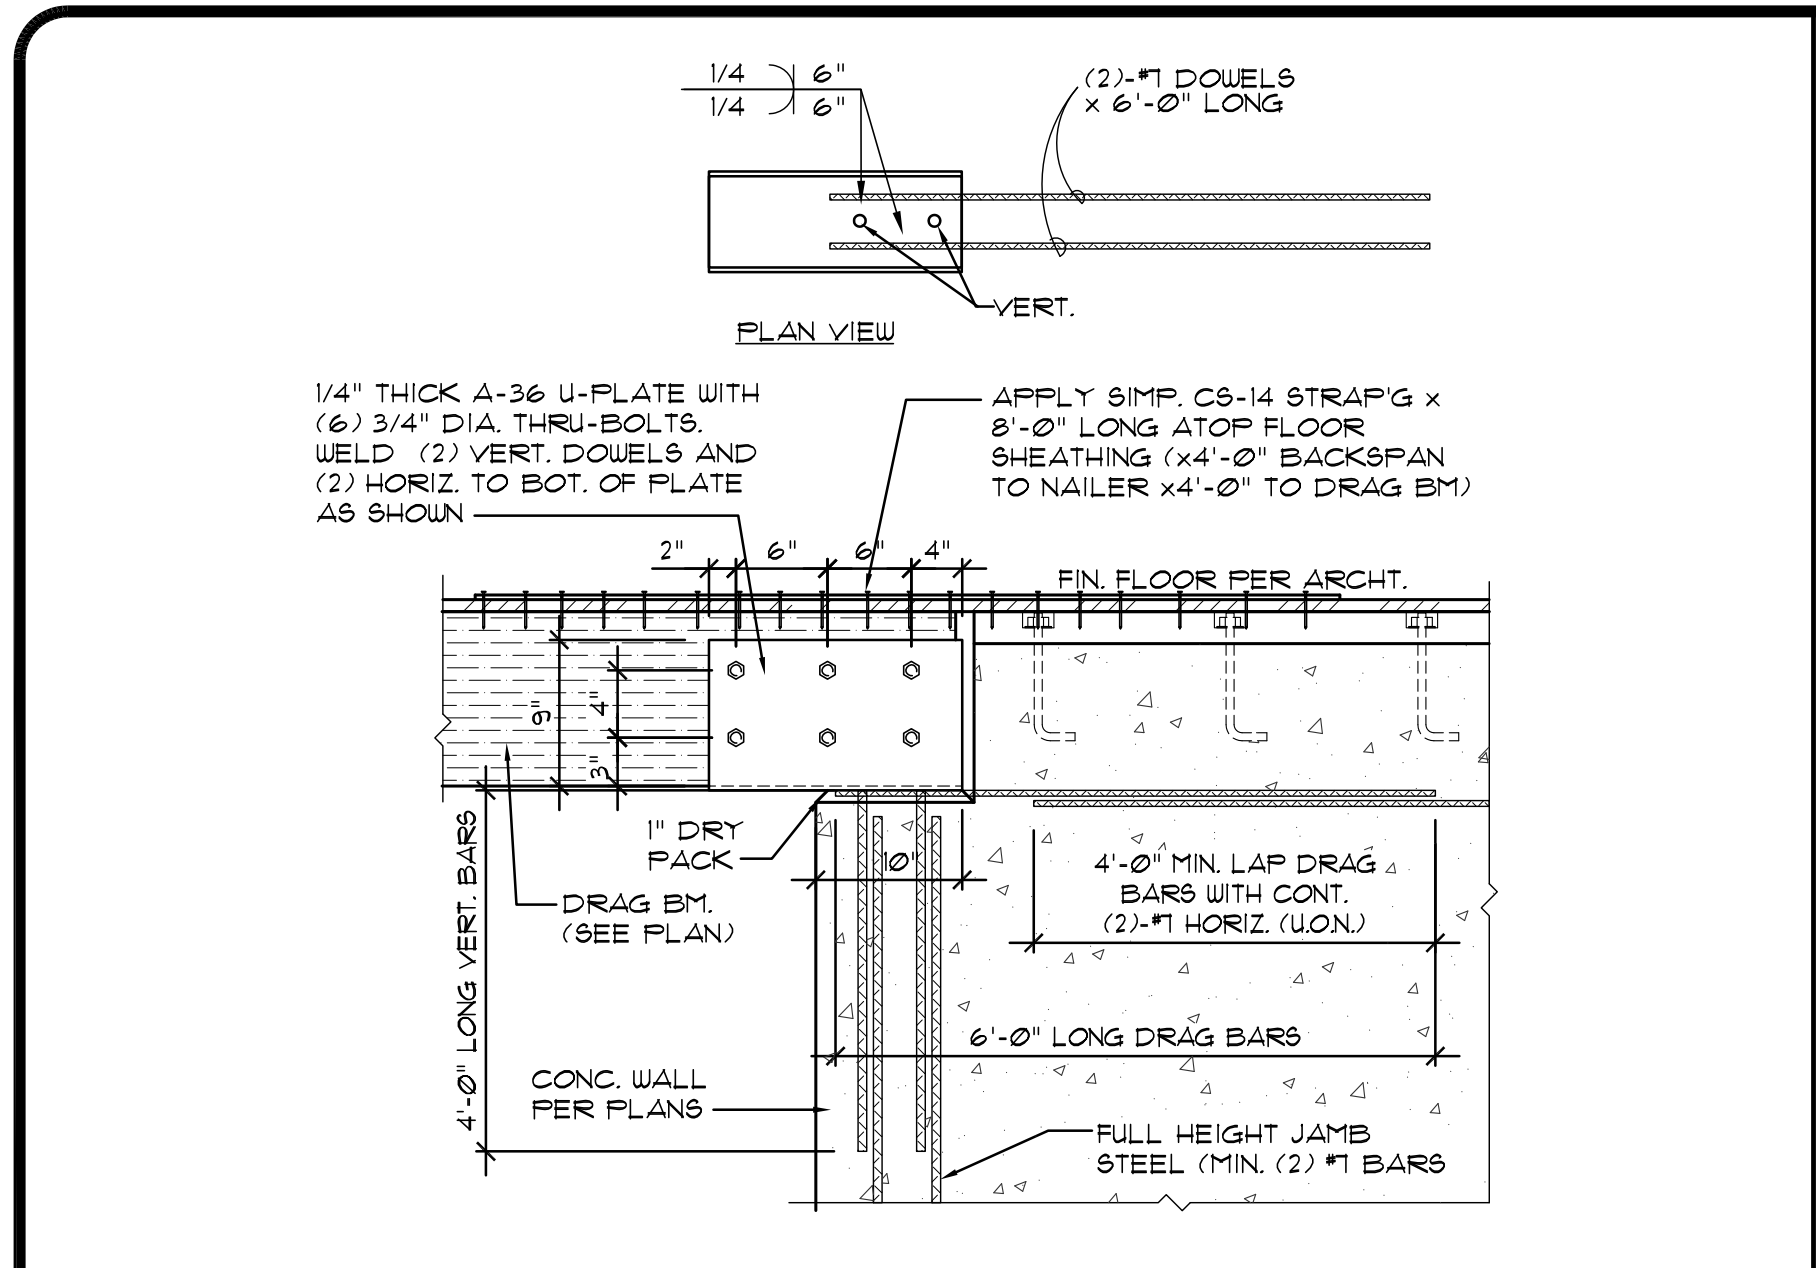

SOILS ENGINEER OF RECORD HAS REVIEWED THE FOUNDATION DESIGN TO VERIFY THAT THE REQUIREMENTS OF THE SOILS REPORT HAVE BEEN INCORPORATED.

SEAL OF SOILS ENGINEER OF RECORD