

REVISION	BY
1	RJF
2	RJF
3	RJF
4	RJF
5	RJF
6	RJF
7	RJF


A RESIDENCE FOR
Mr. and Mrs. Tim Hobin
 NEWPORT BEACH, CA

CLIENT:

JOB NUMBER: 2006-662
 PLOT DATE: 08-08-07
 SCALE: 1/4" = 1'-0" (UON)
 PROJ. ENGINEER: H. J. HEAD
 DRAWN BY: G.S.


SHEET TITLE:
 STRUCTURAL FRAMING

SHEET NUMBER:
SF-1

 


TYPICAL WALL OPENINGS

7

 


PLYWOOD NAILER TO Wx BEAM

6

 


HIP / RIDGE TO STEEL BEAM

5

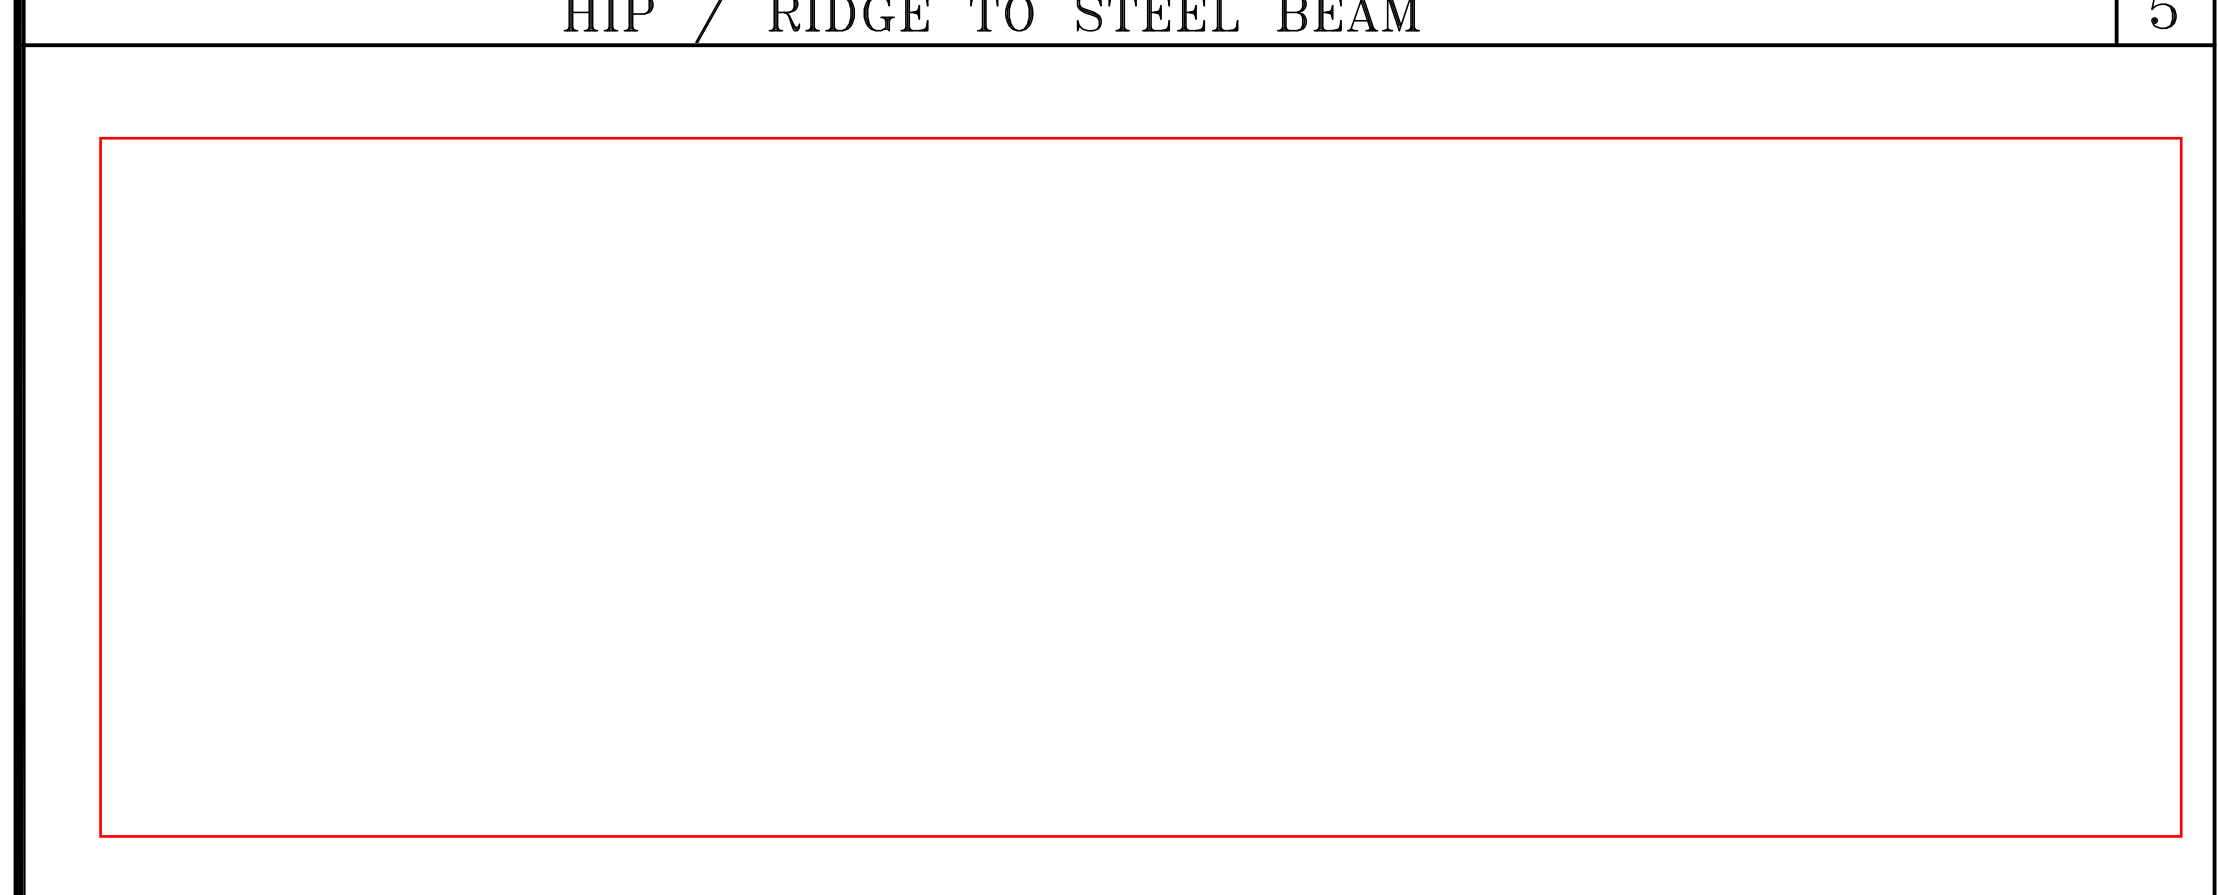


BENT BEAM TO WALL CONNECTION

4

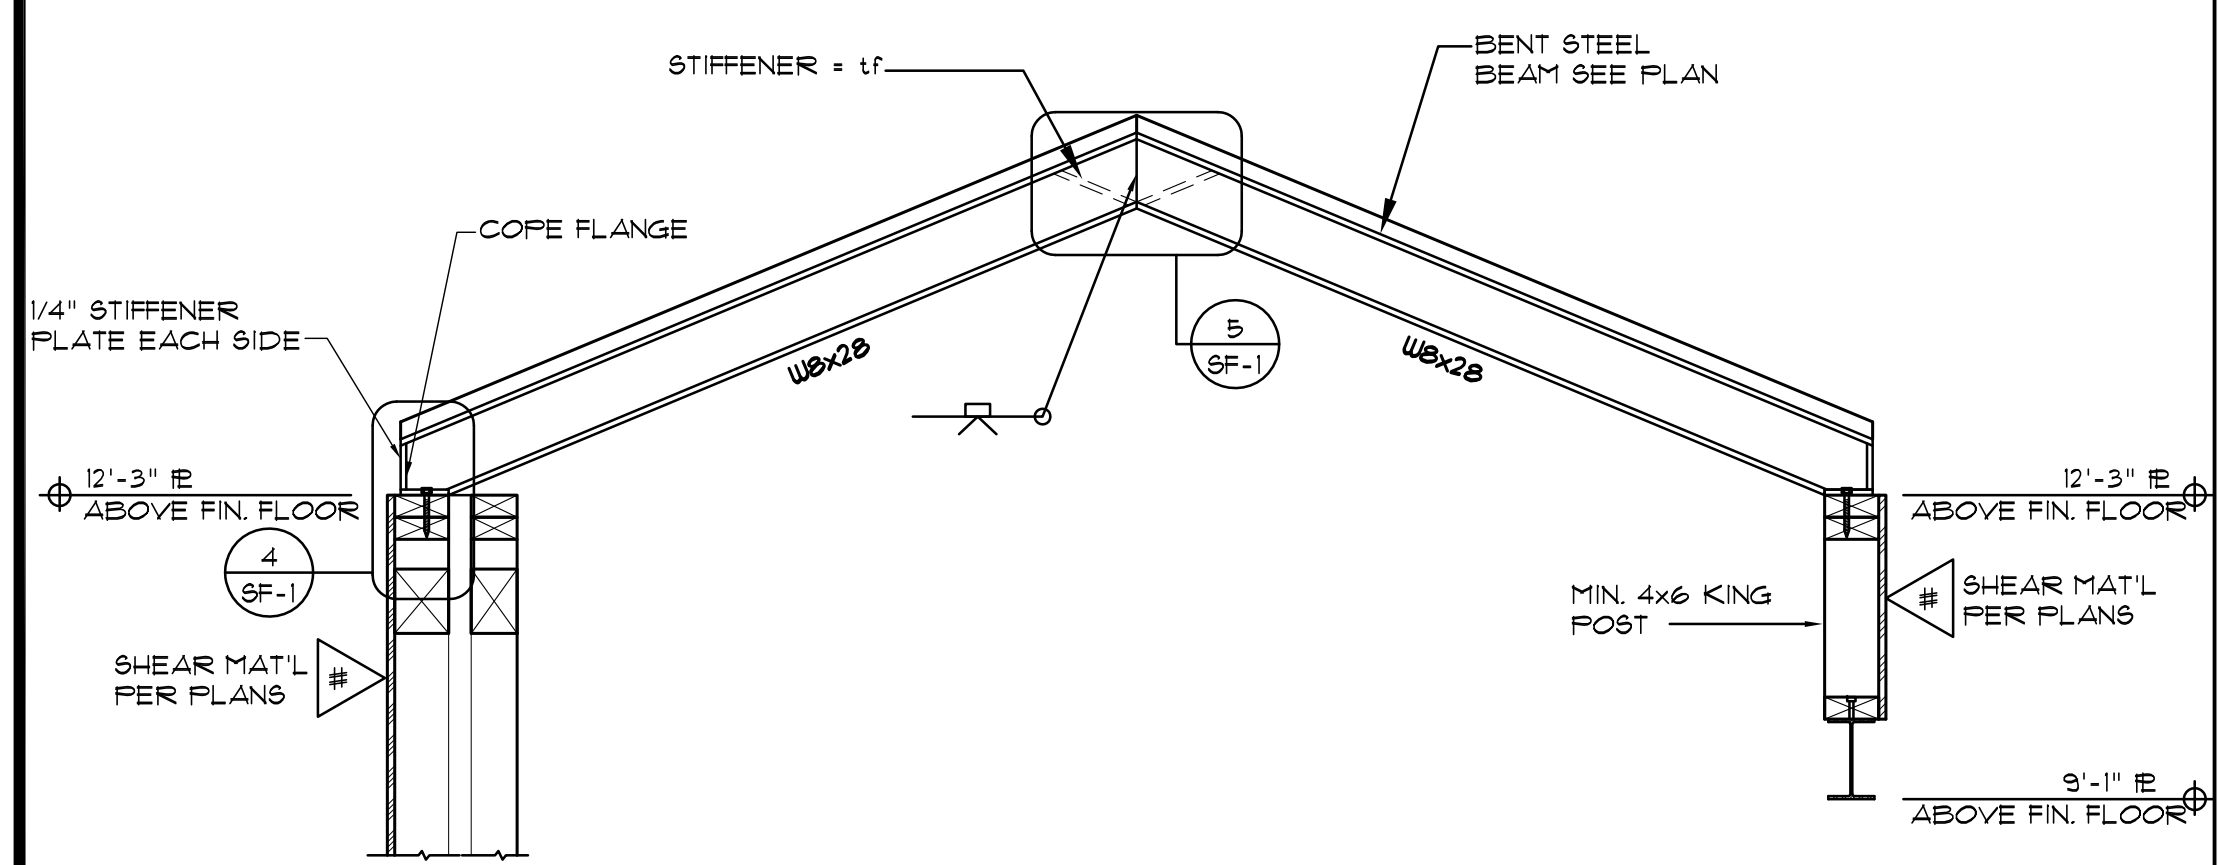


BENT STEEL BEAM

3

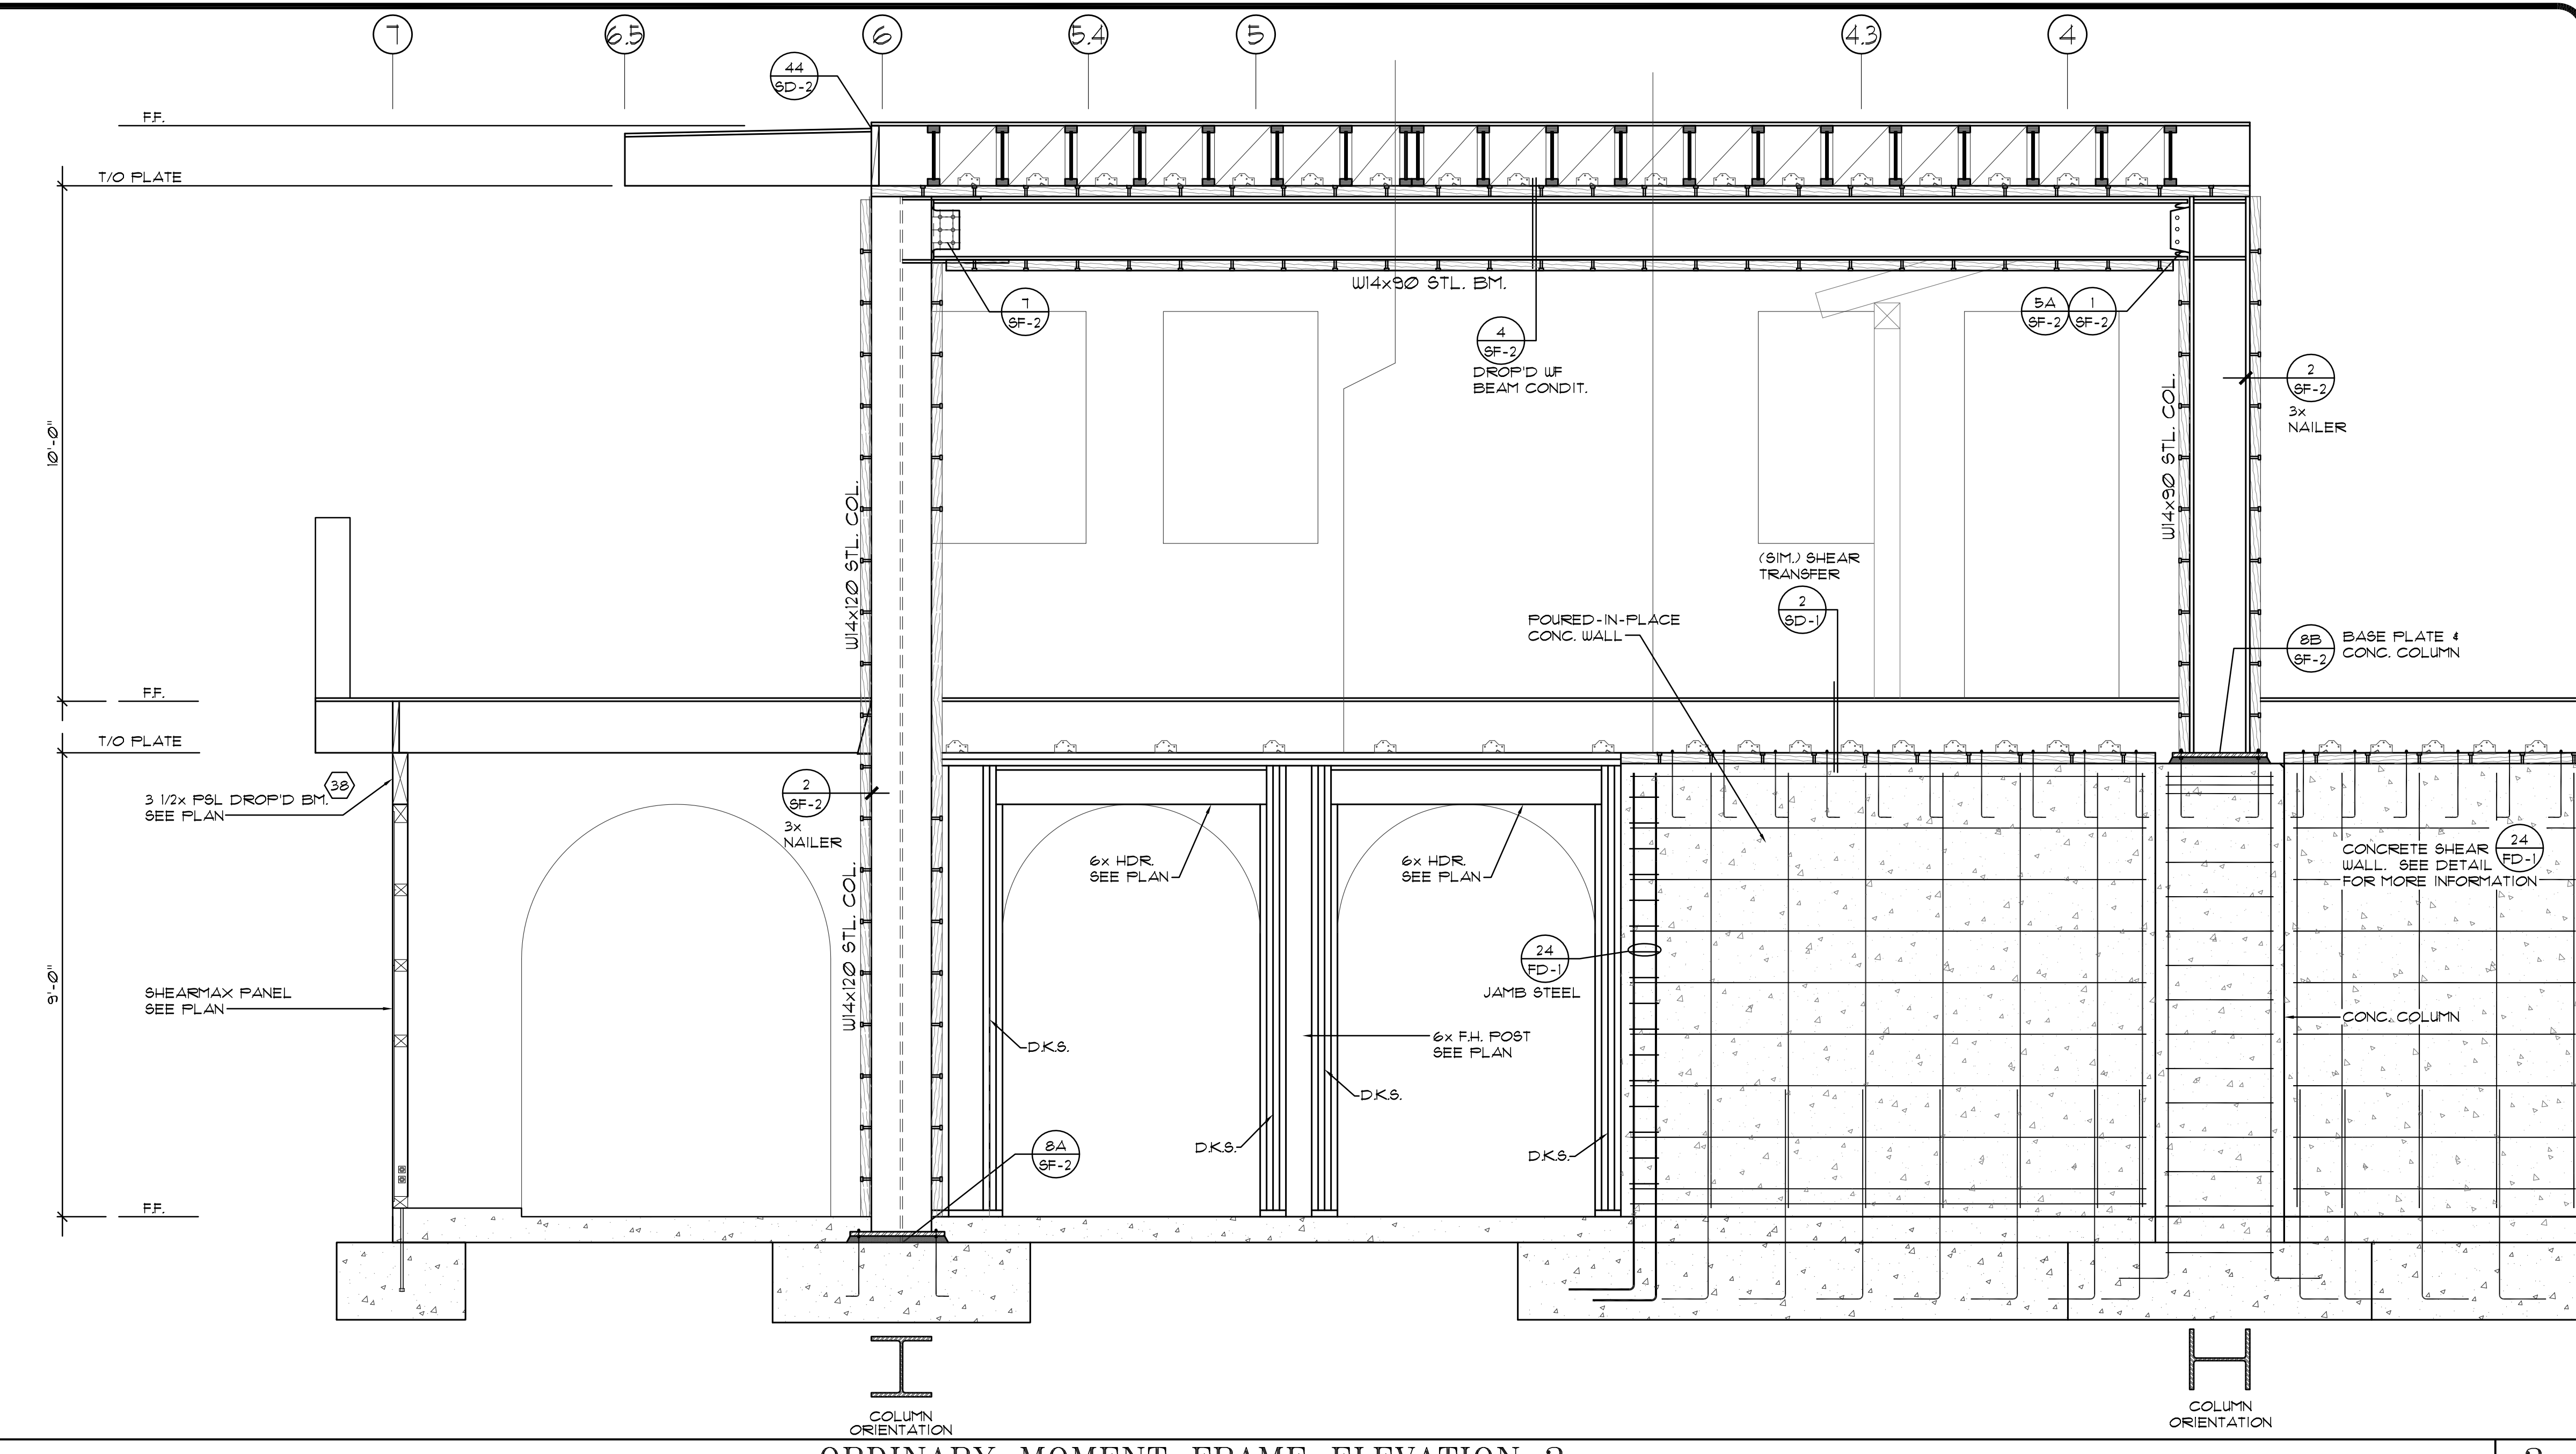

ORDINARY MOMENT FRAME ELEVATION 2

2

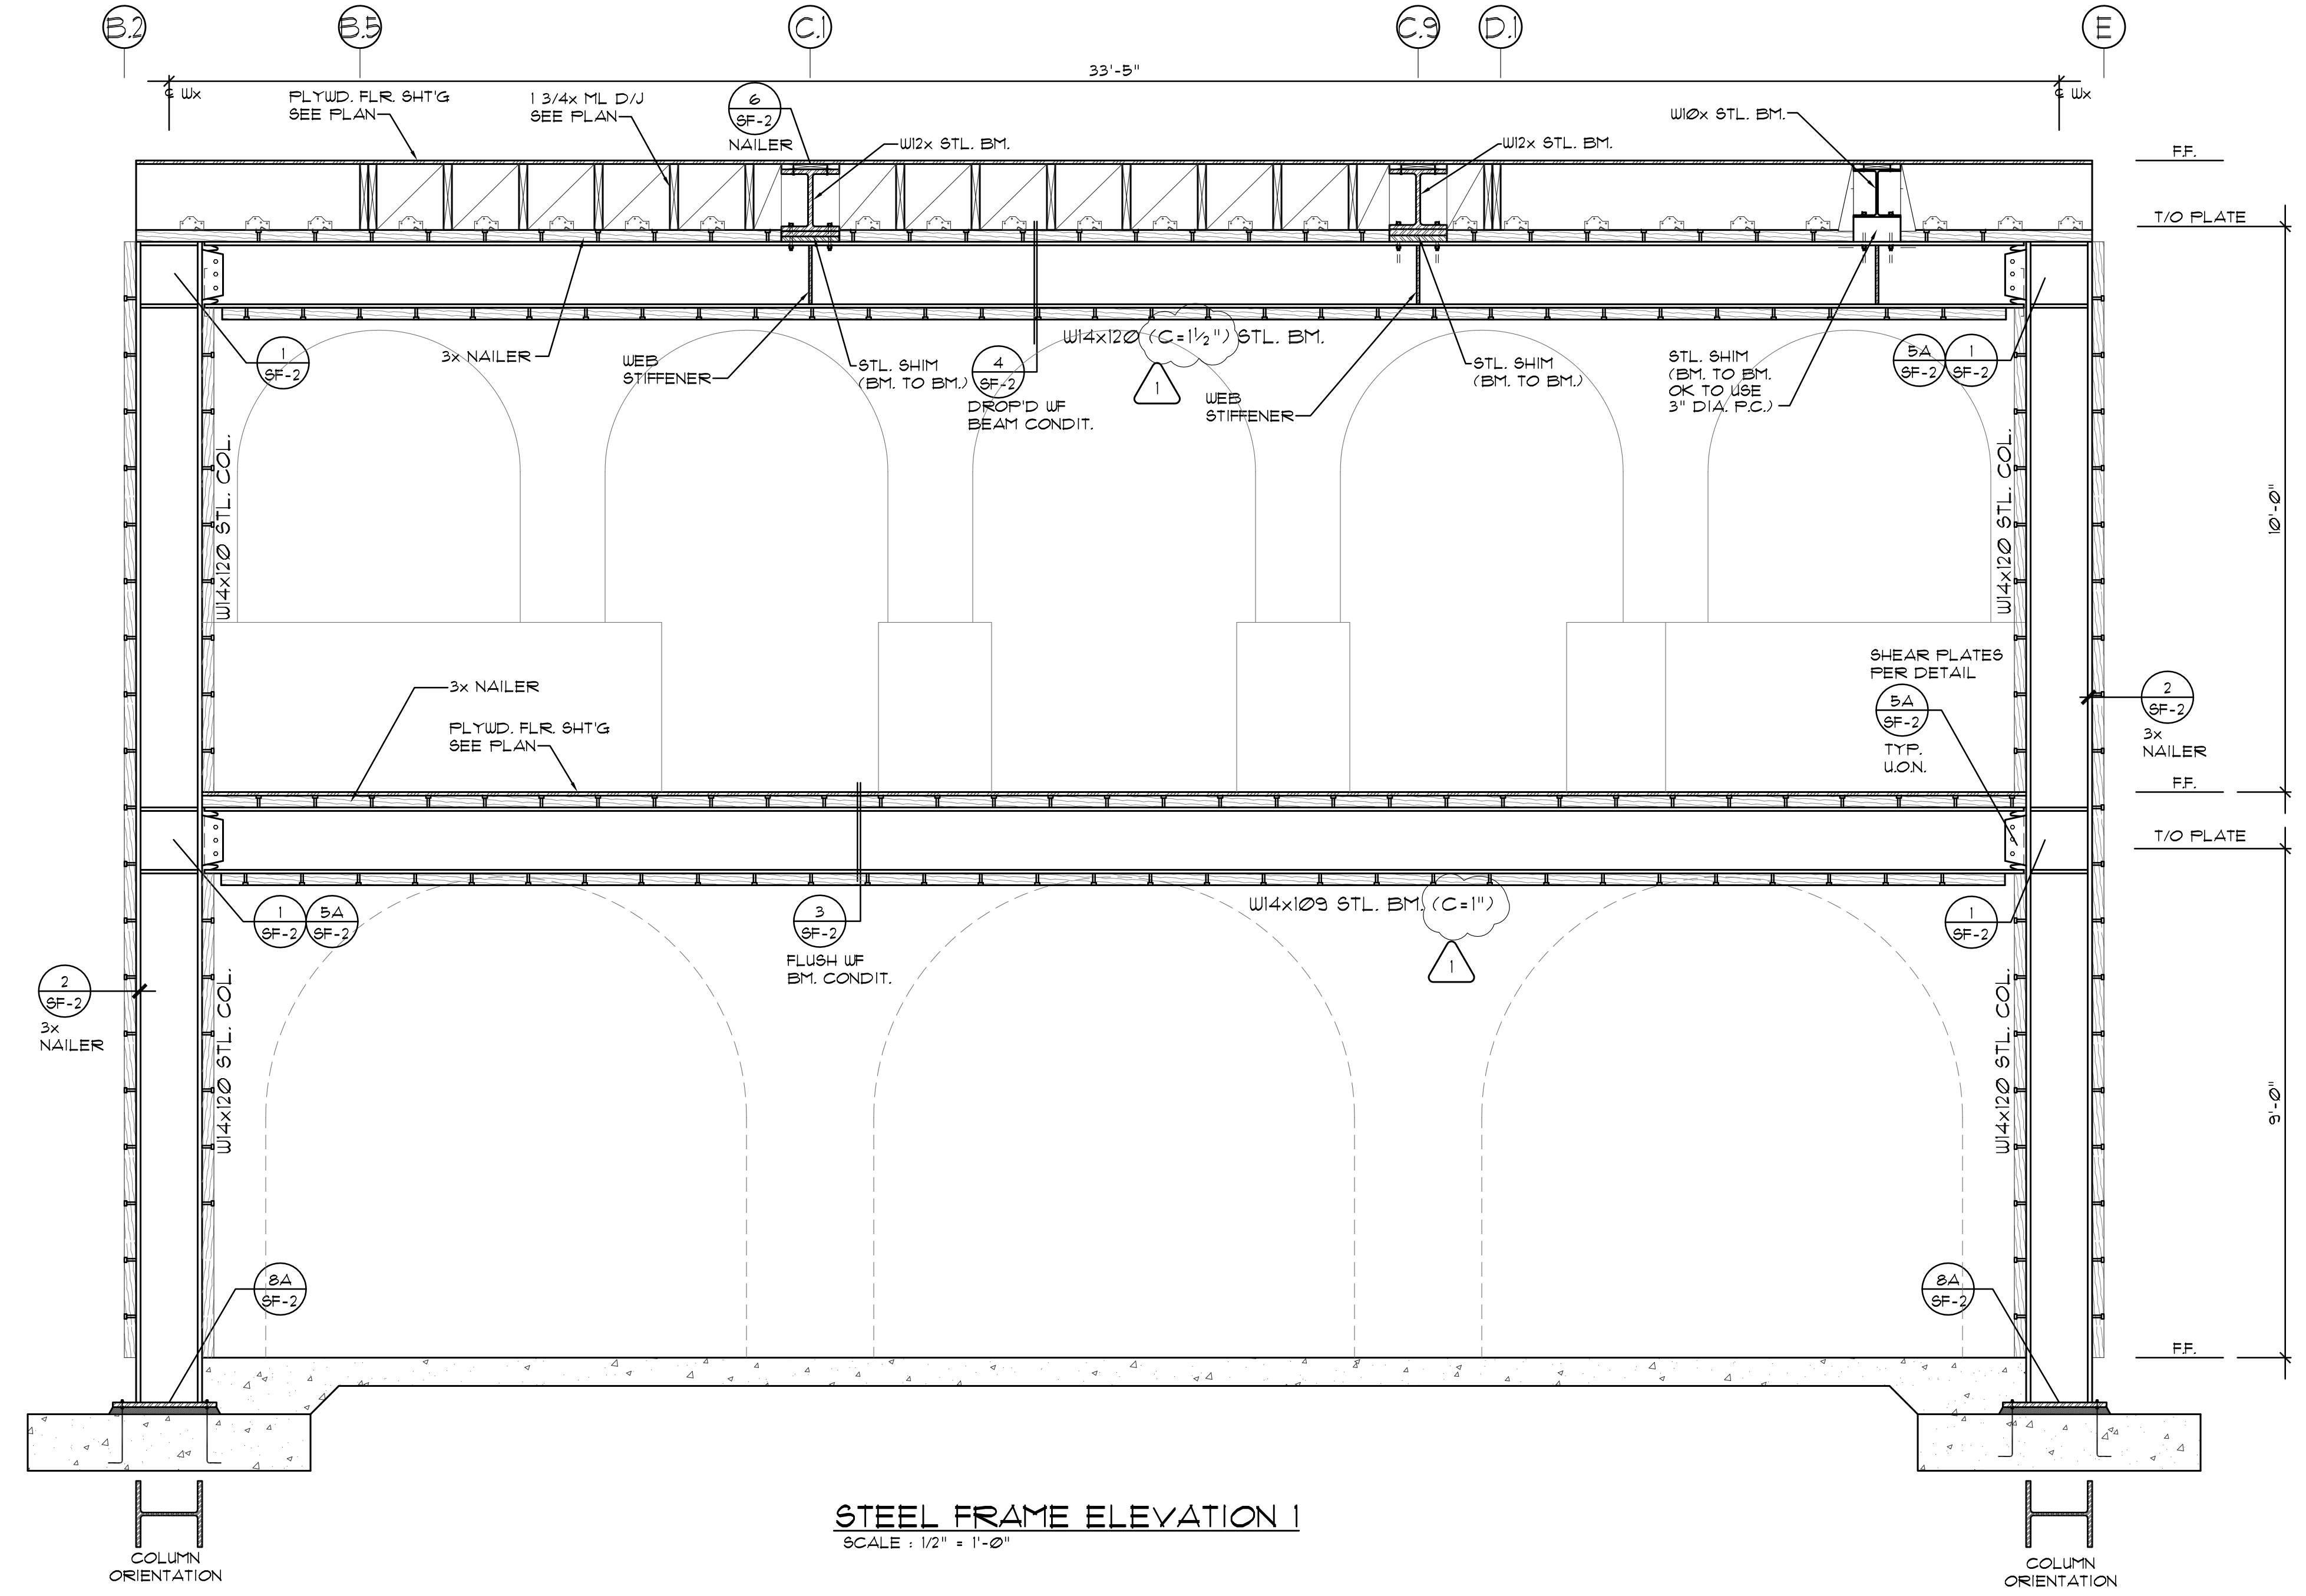

STEEL FRAME ELEVATION 1

ORDINARY MOMENT FRAME ELEVATION 1

1