

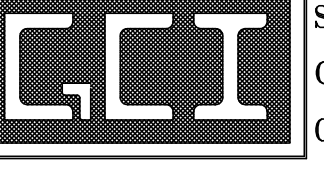
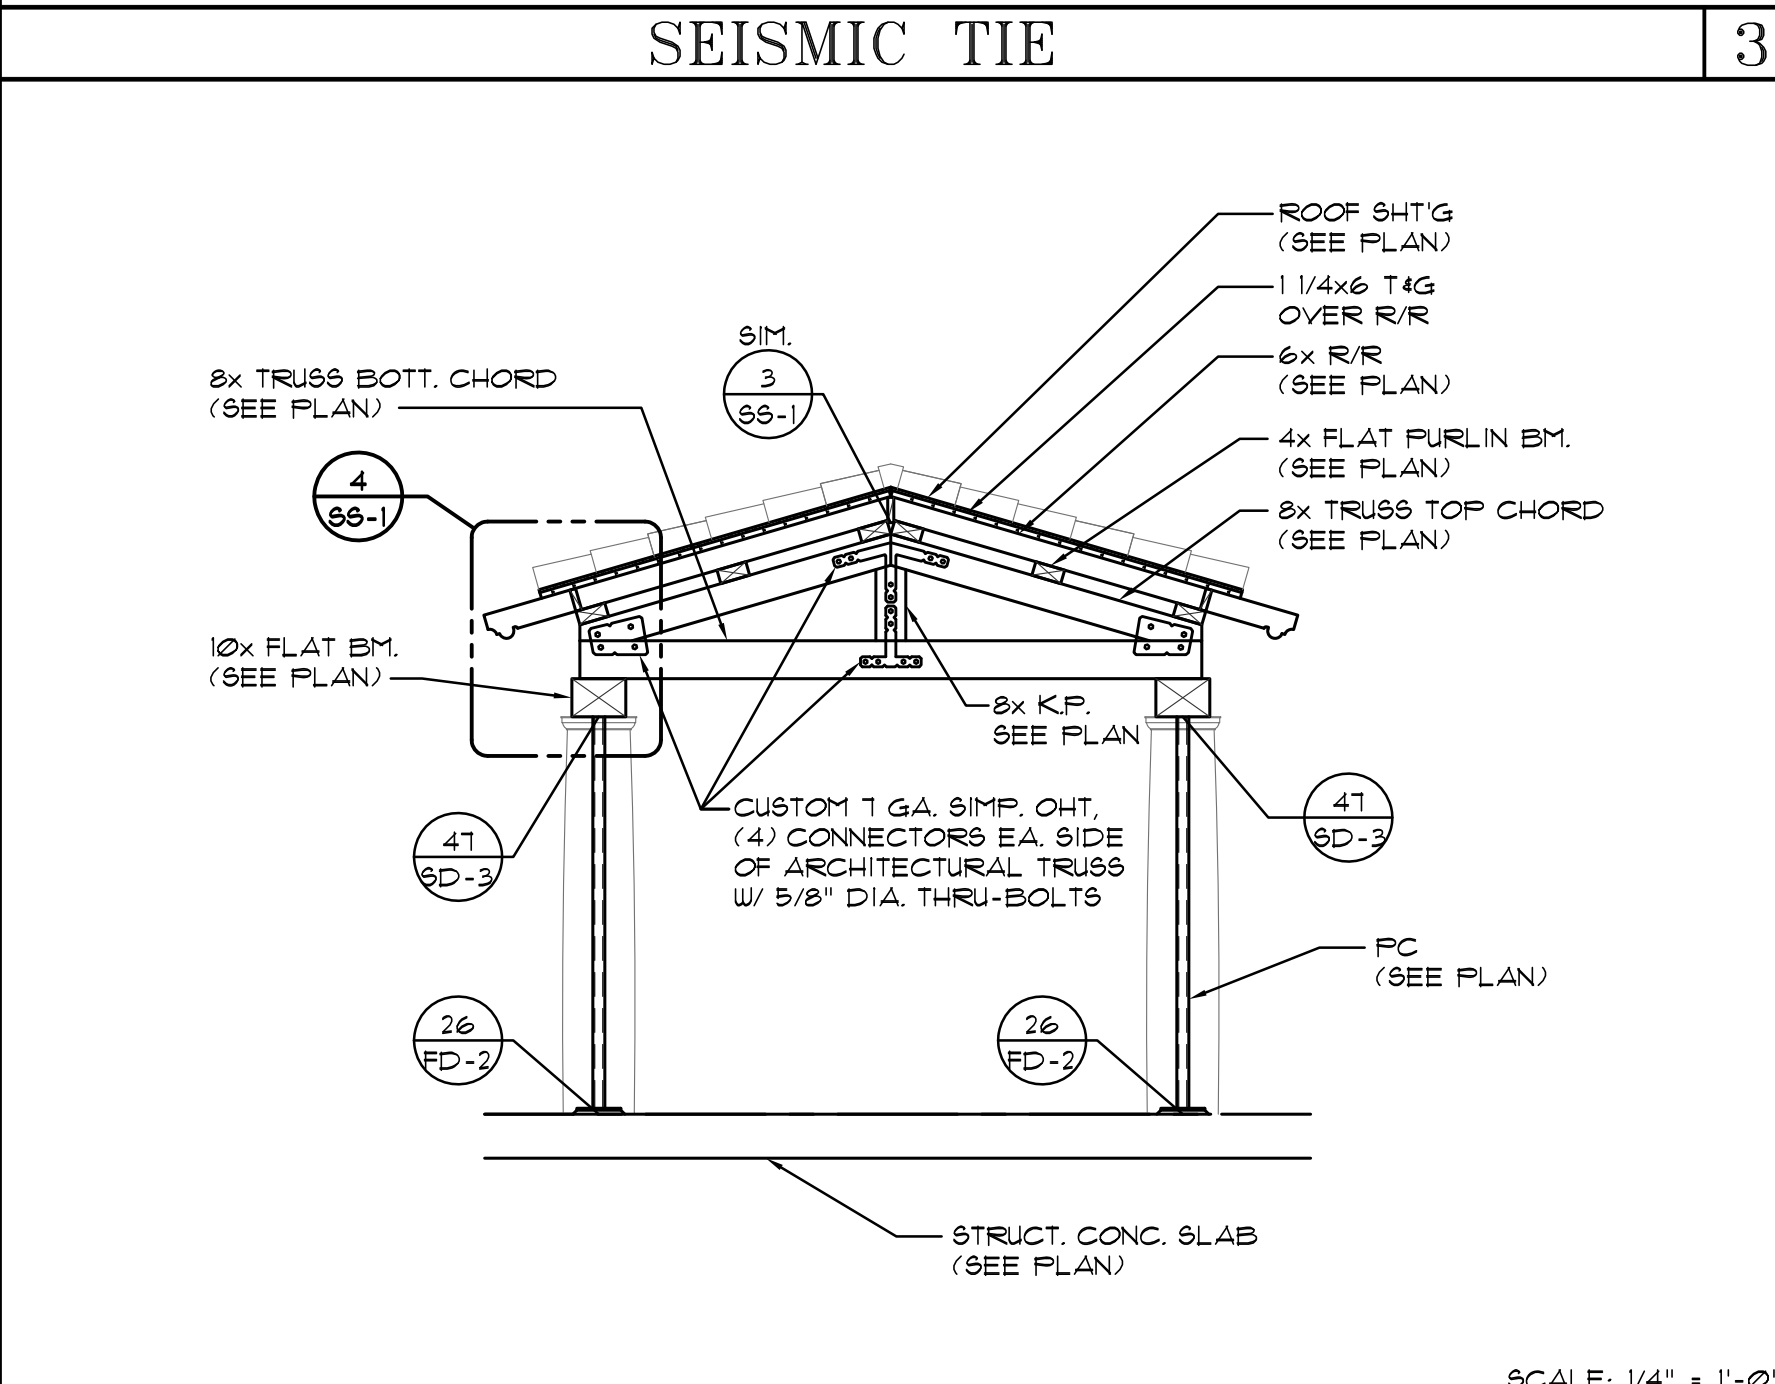
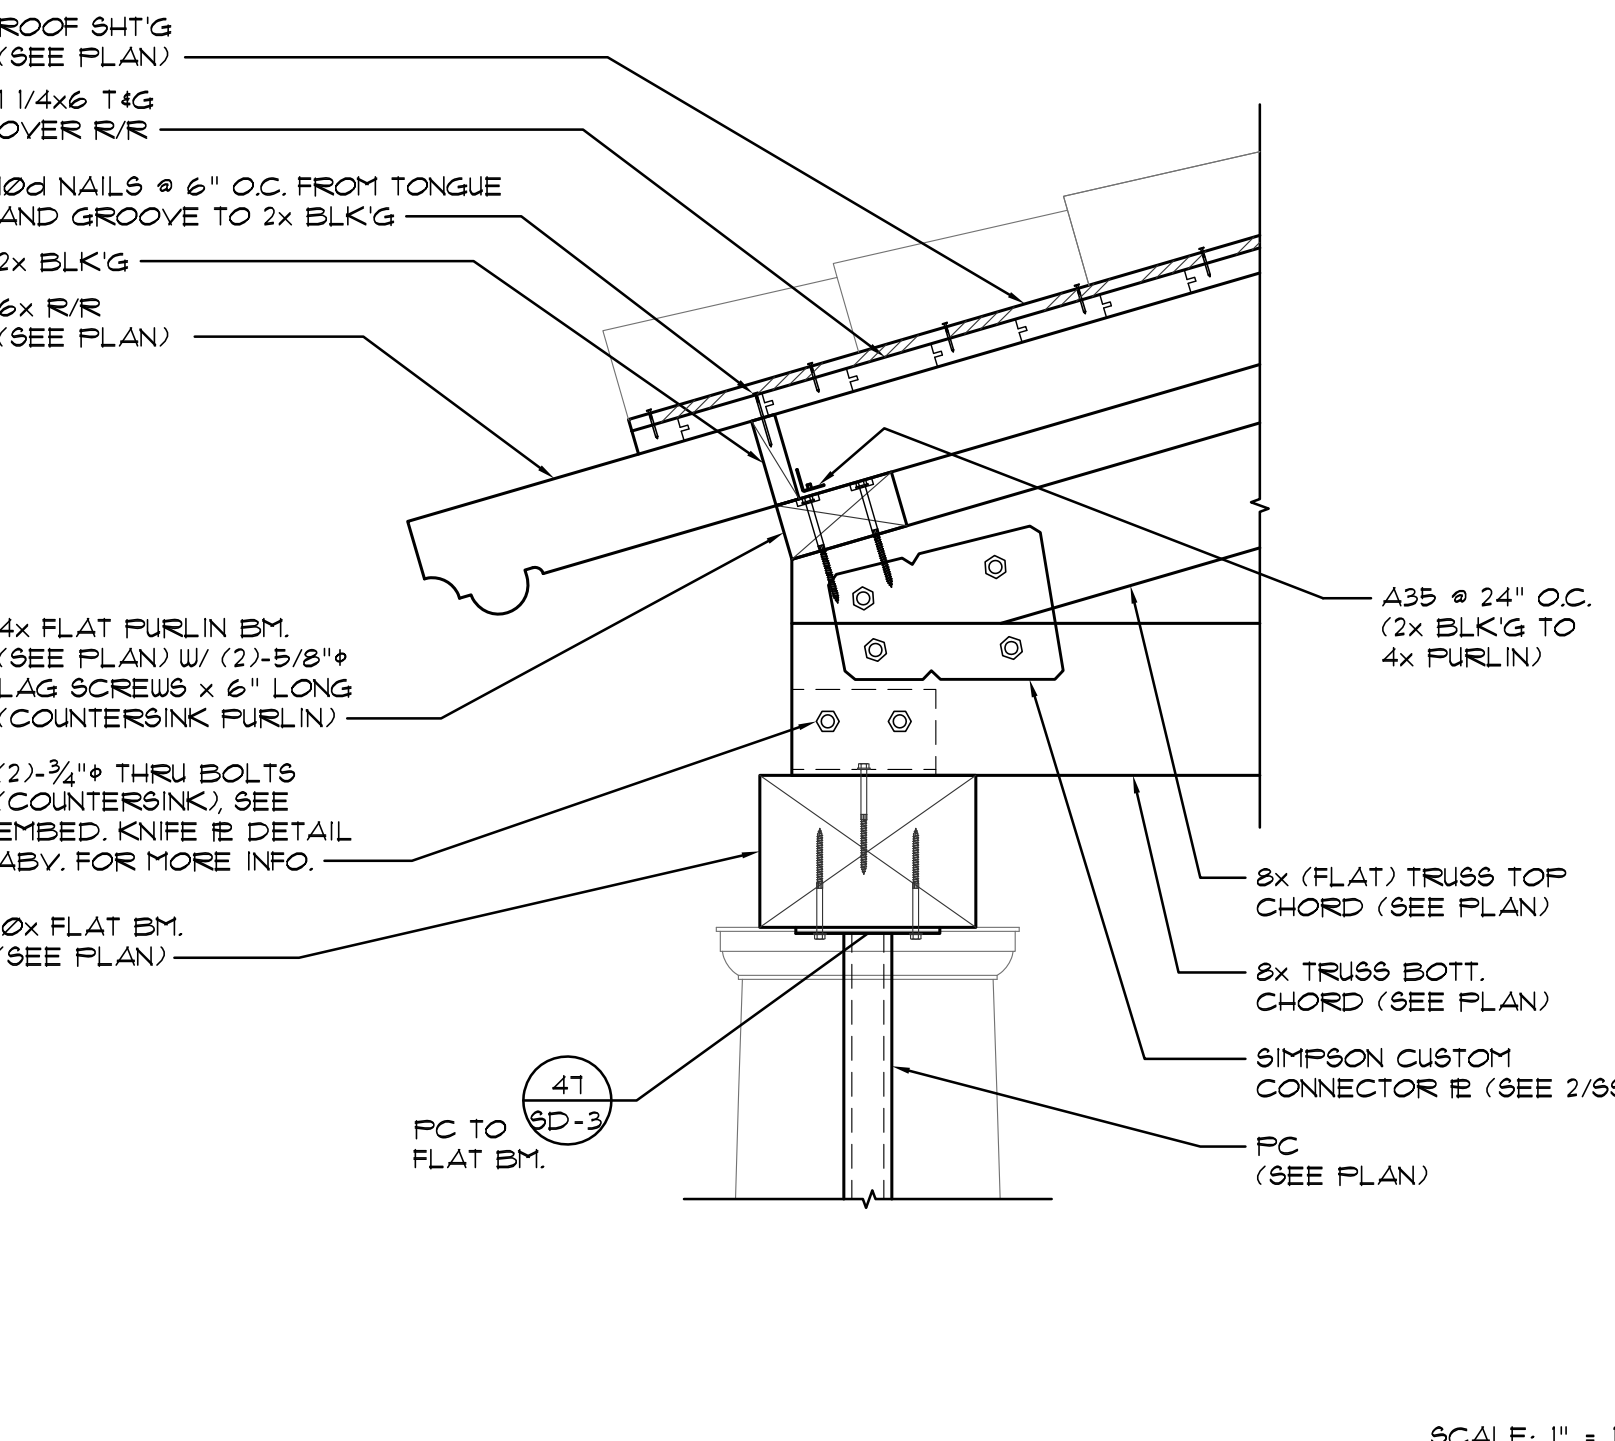
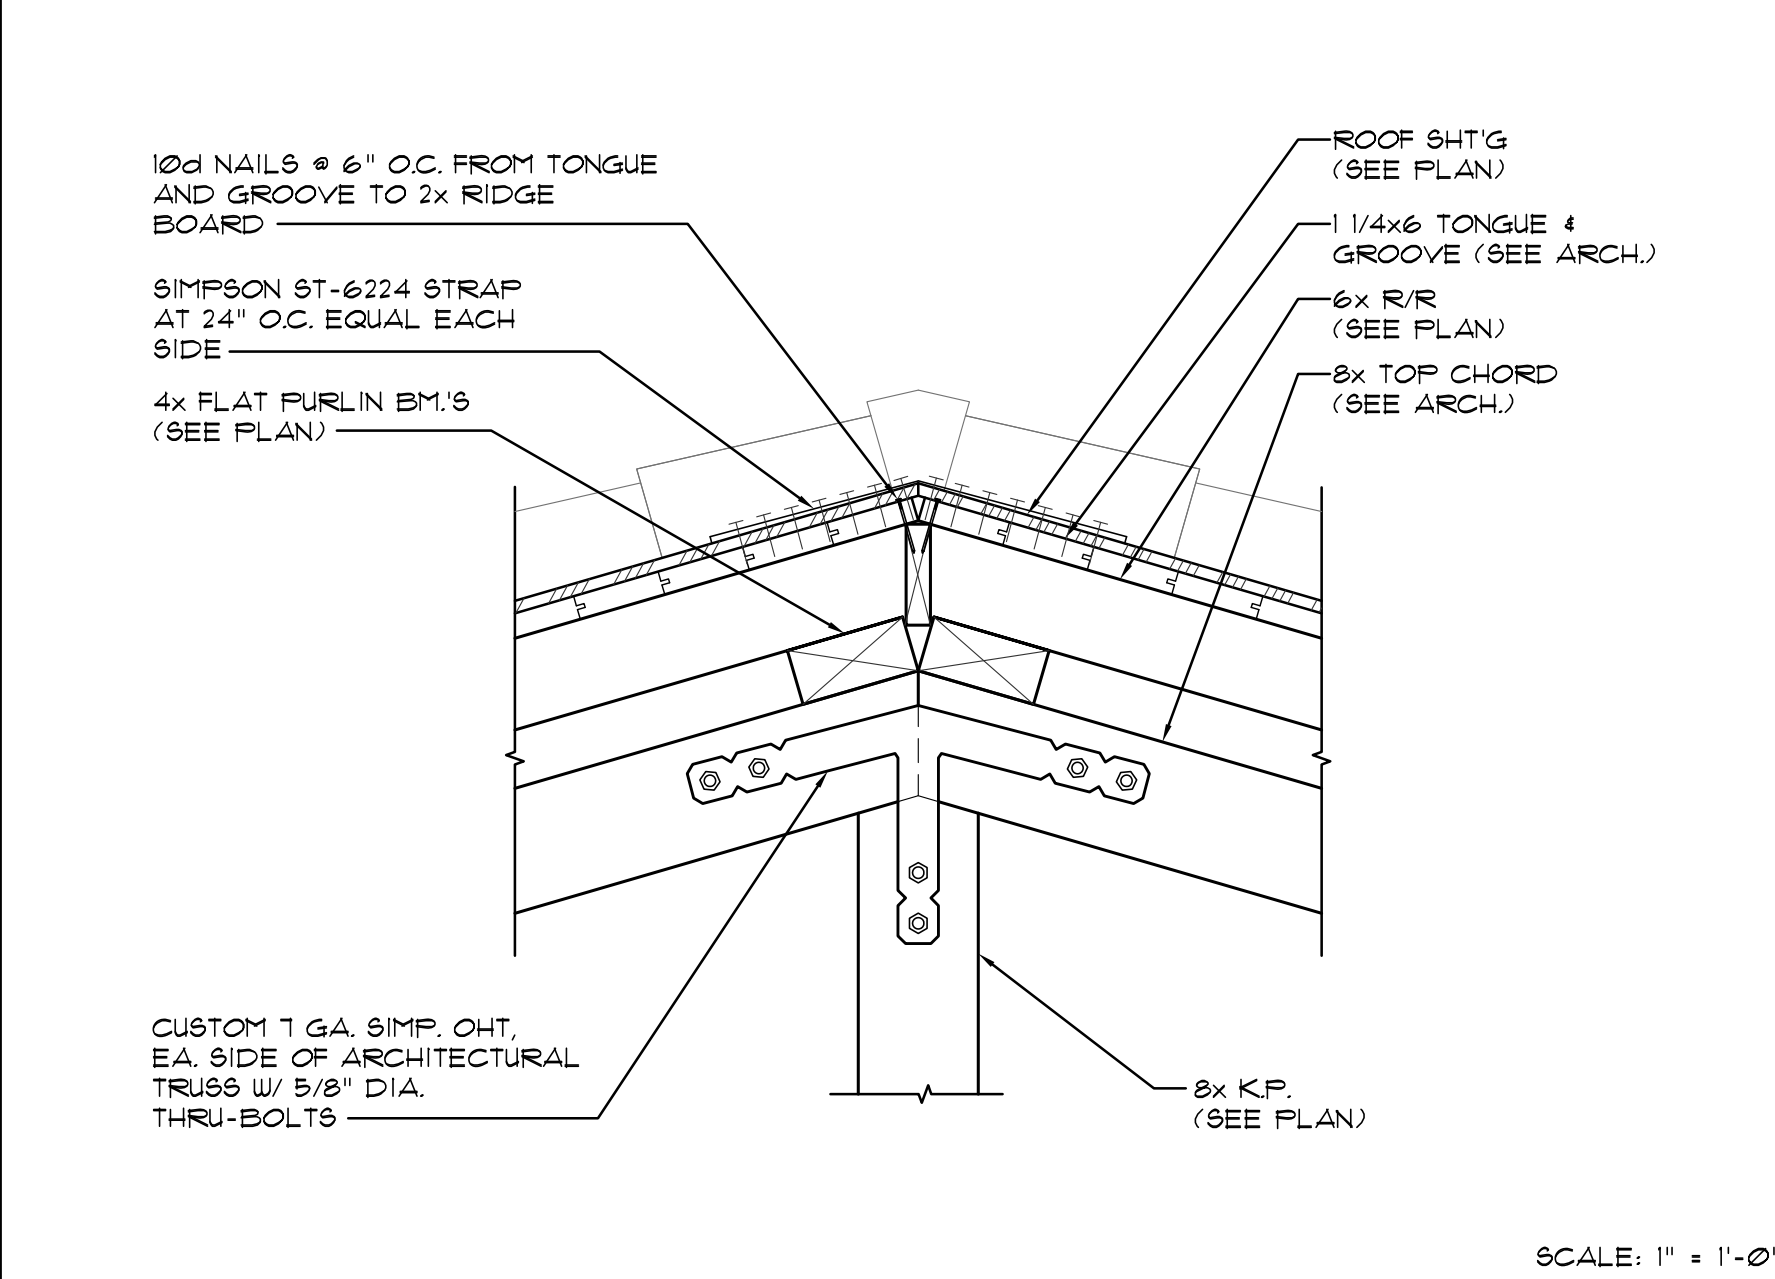


ENGINEER:		
 structural design & consulting ASSOCIATES, INC. 3831 BIRCH ST. NEWPORT BEACH, CA 92660 949-756-1525 FAX 949-756-0208		
#	REVISION	BY
1	BLDG. DEPT. CORR 1-31-08	RF
2	FRAMING REV. 1-2-07	RF

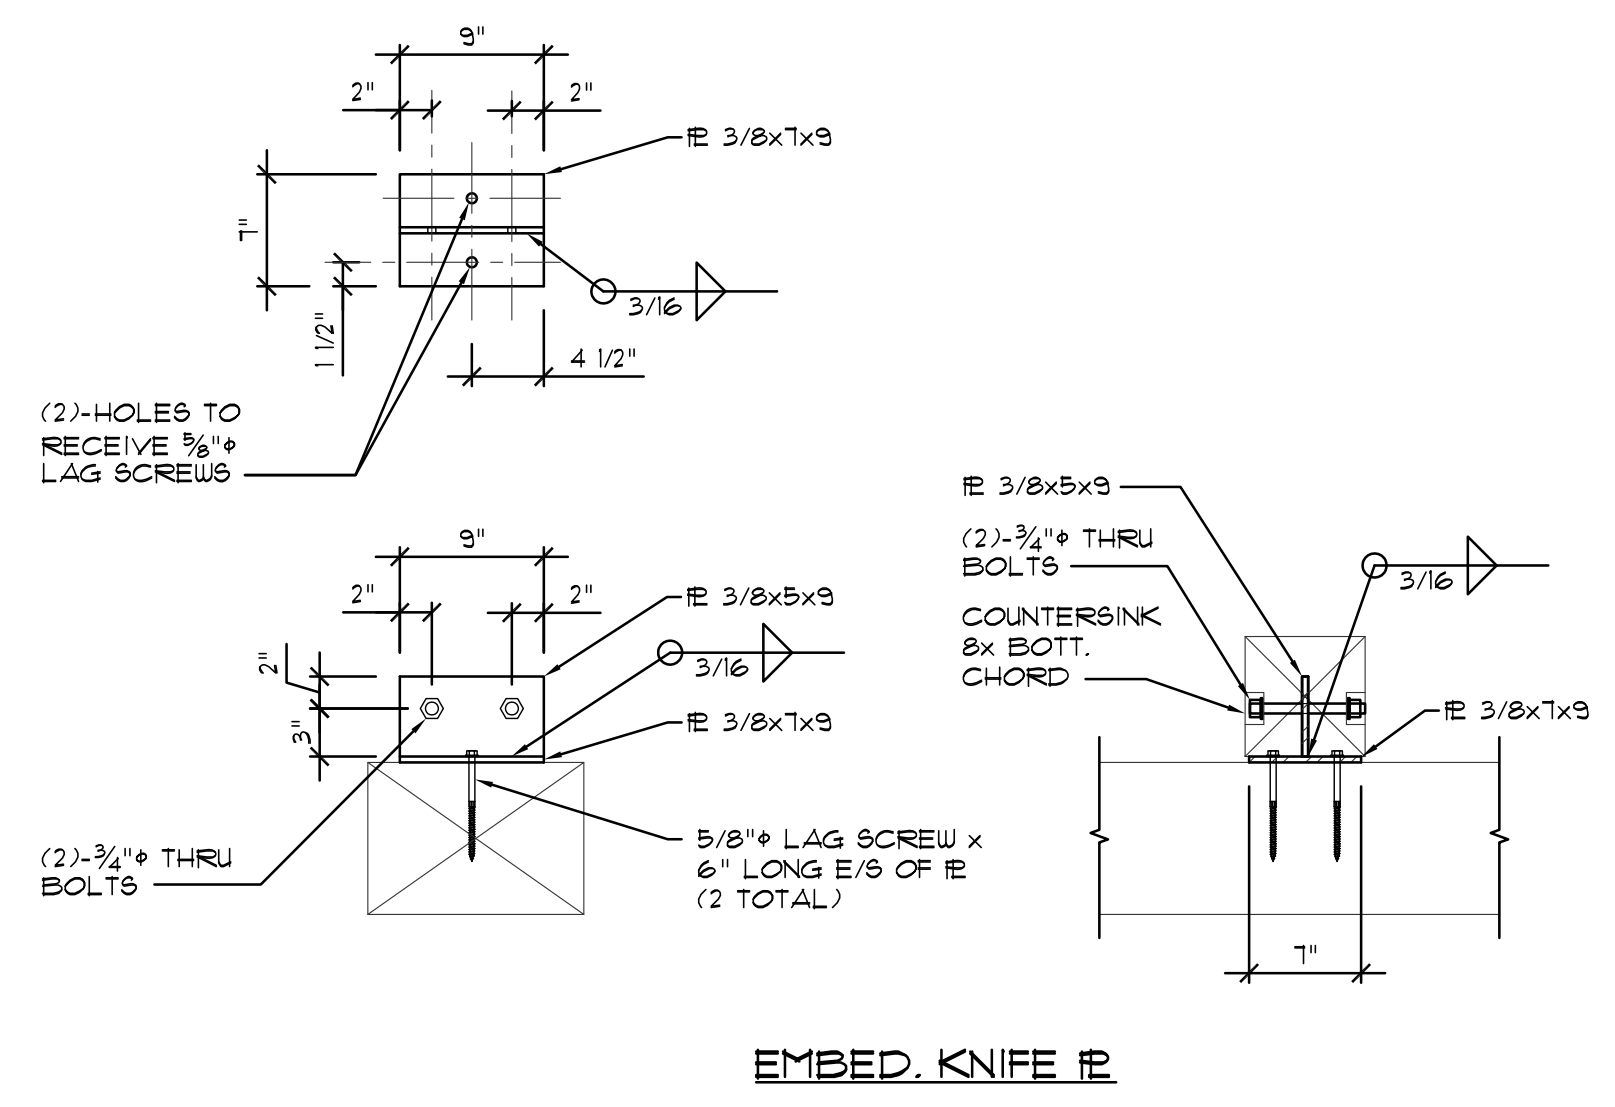

SHEAR TRANSFER

STRUCTURAL SECTION

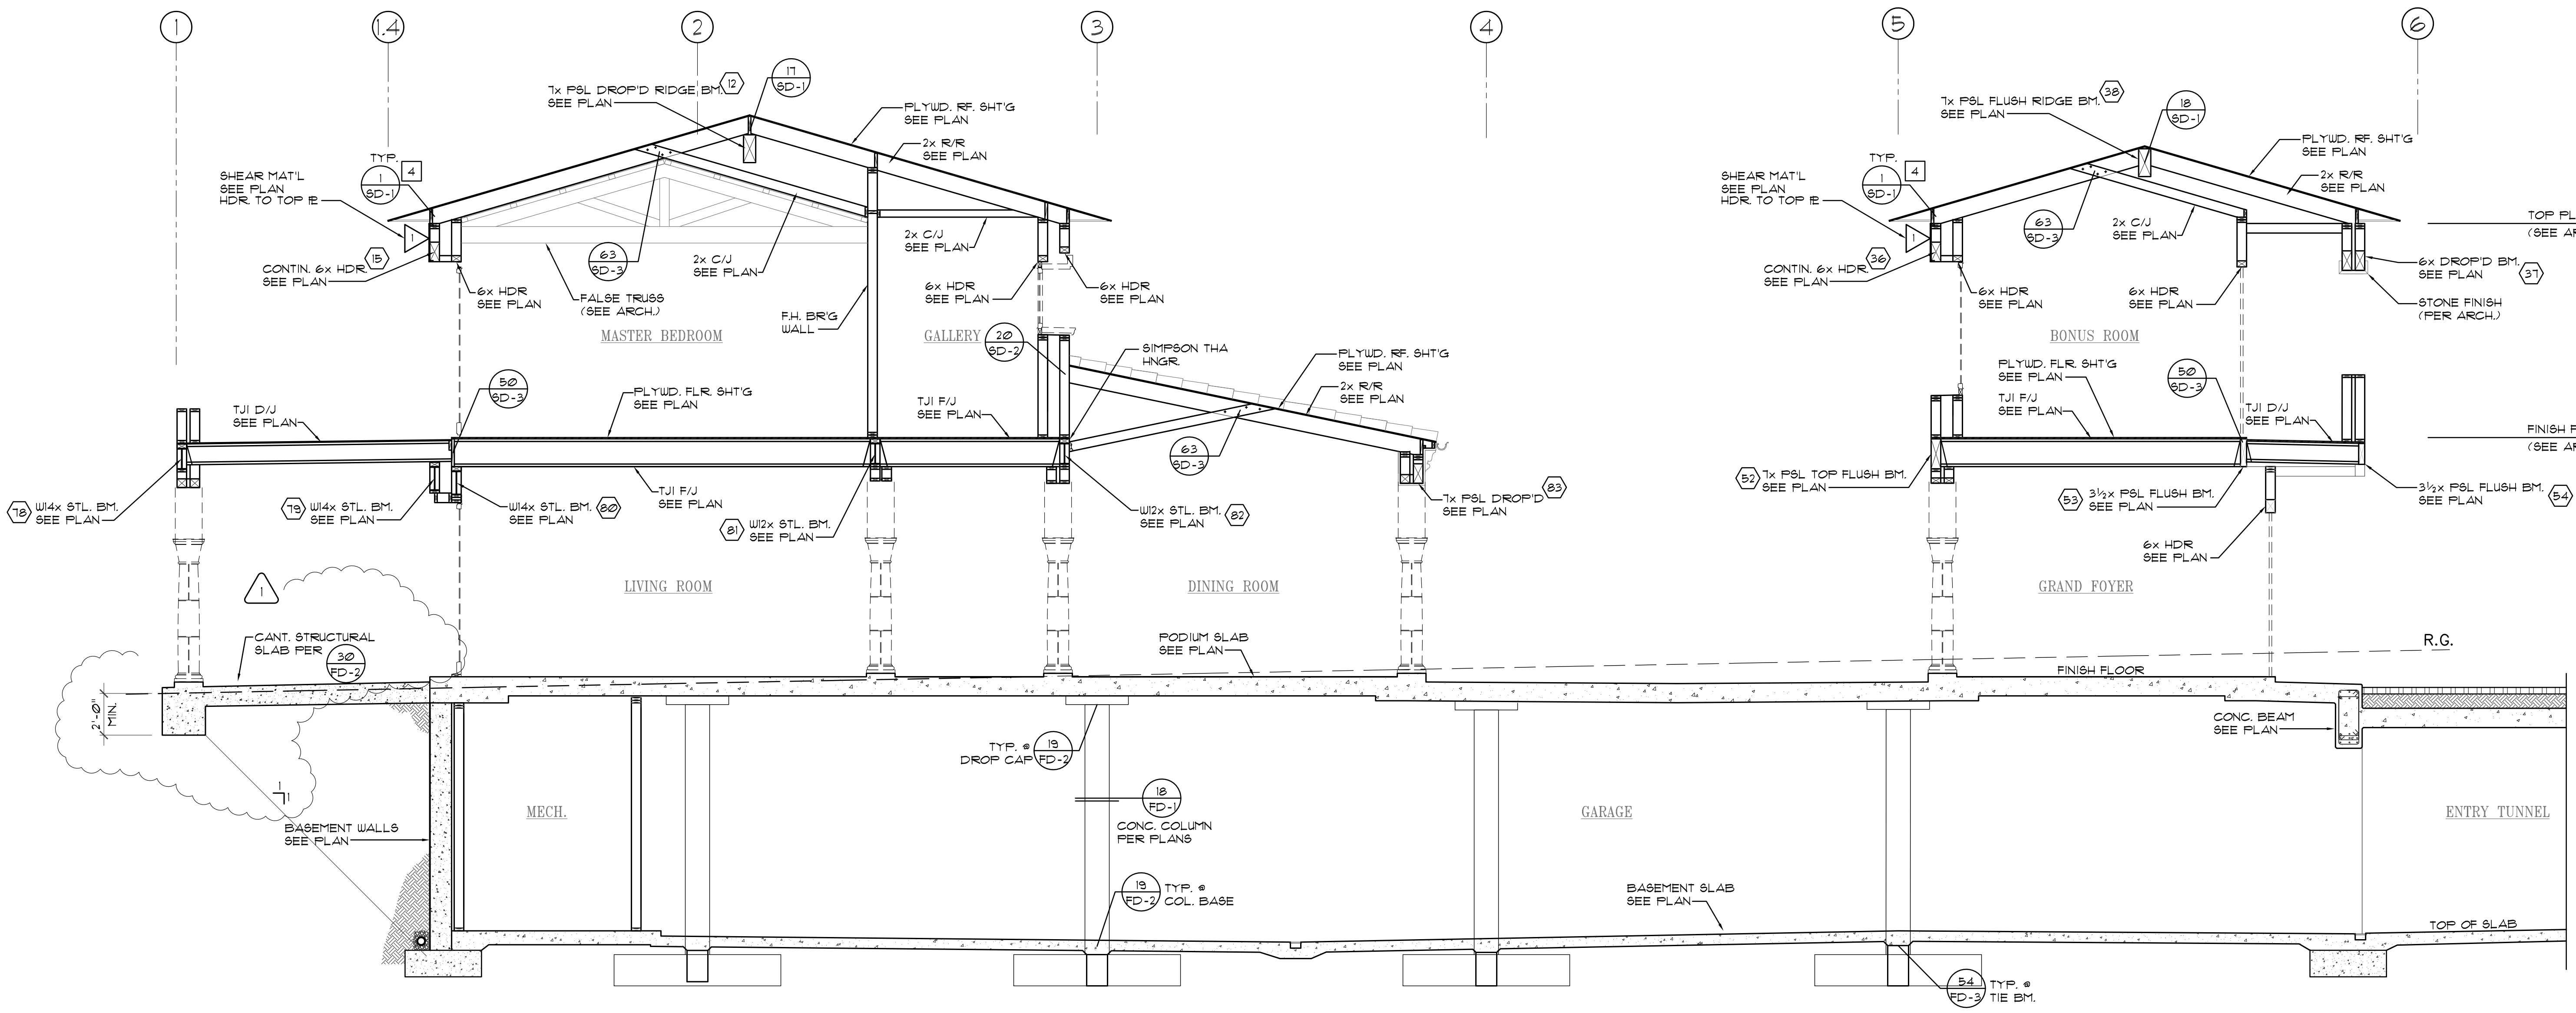

STRUCTURAL SECTION

CRYSTAL COVE NEWPORT BEACH, CALIFORNIA	Architect:
	CLIENT:



SCALE	AS NOTED
DRAWN	S.B.
CHECKED	M.M.
JOB NO.	2006-665
SHEET NAME	STRUCTURAL SECTIONS
SHEET	

SS-1