


#	REVISION	BY
1	CITY OF LA HABRA HTS CORRECTIONS 11-08-06	H.M.


Custom Home at

 City of La Habra Heights, Los Angeles County, CA.

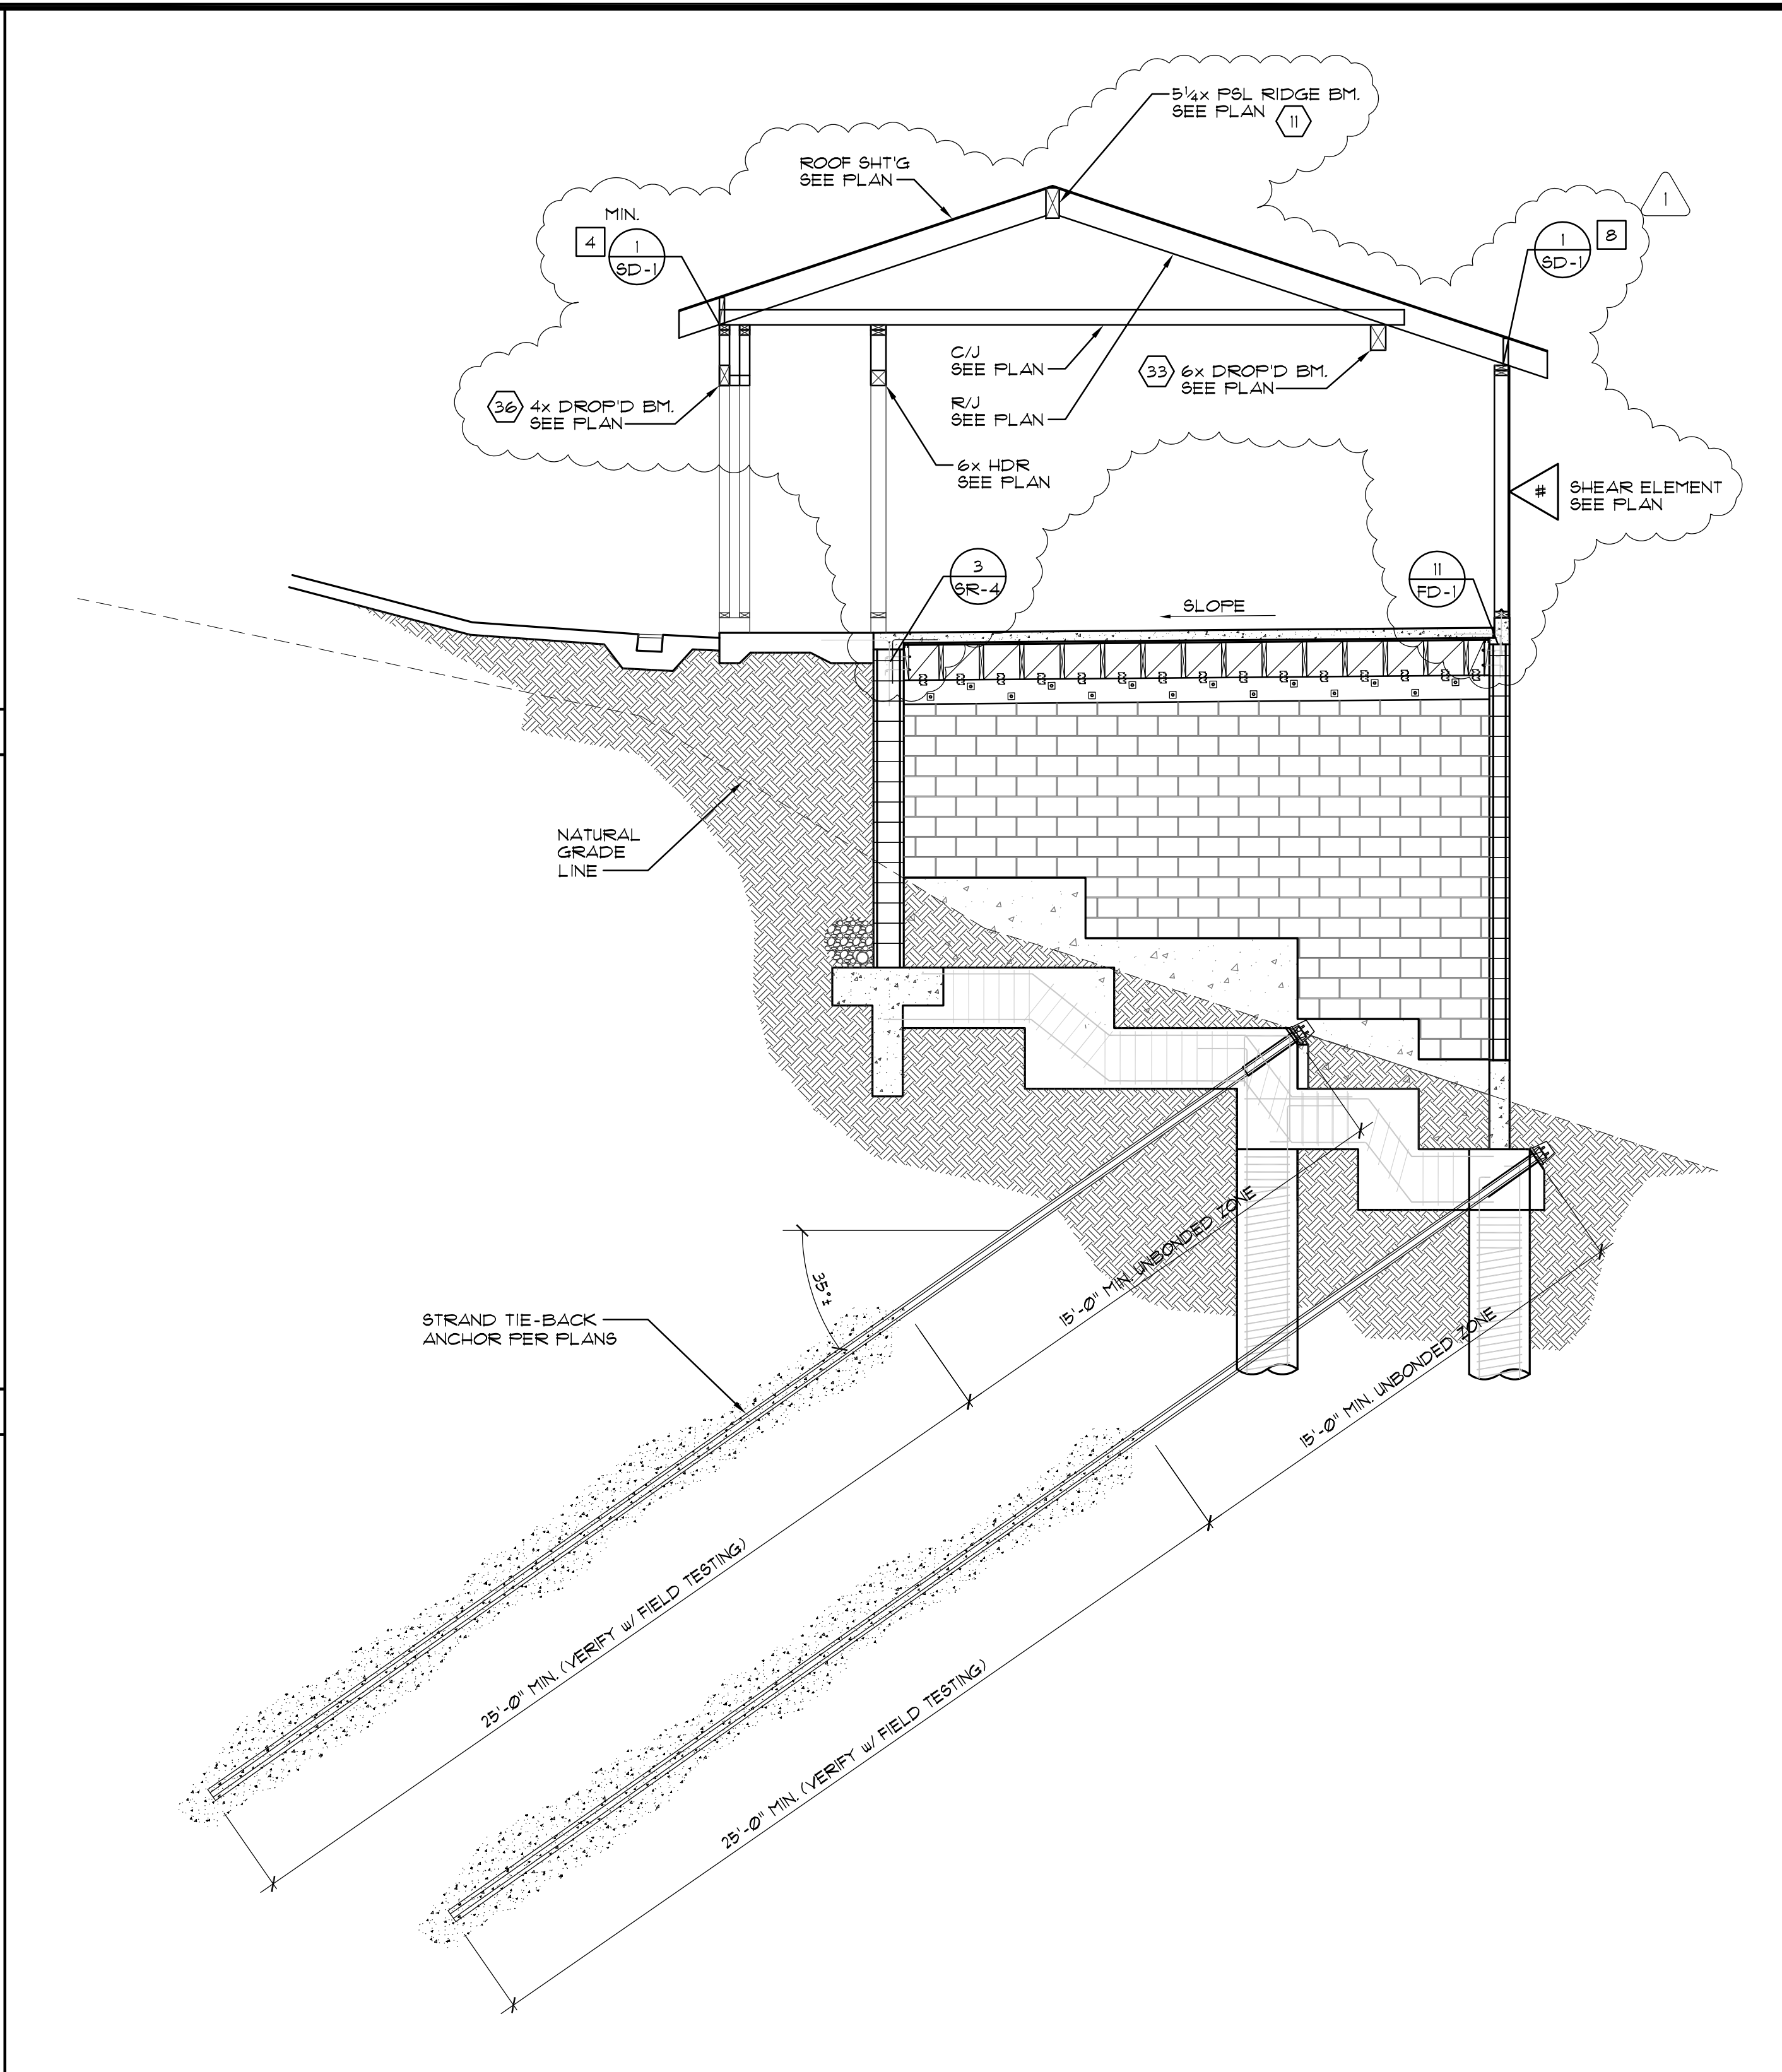

STRUCTURAL SECTION

2

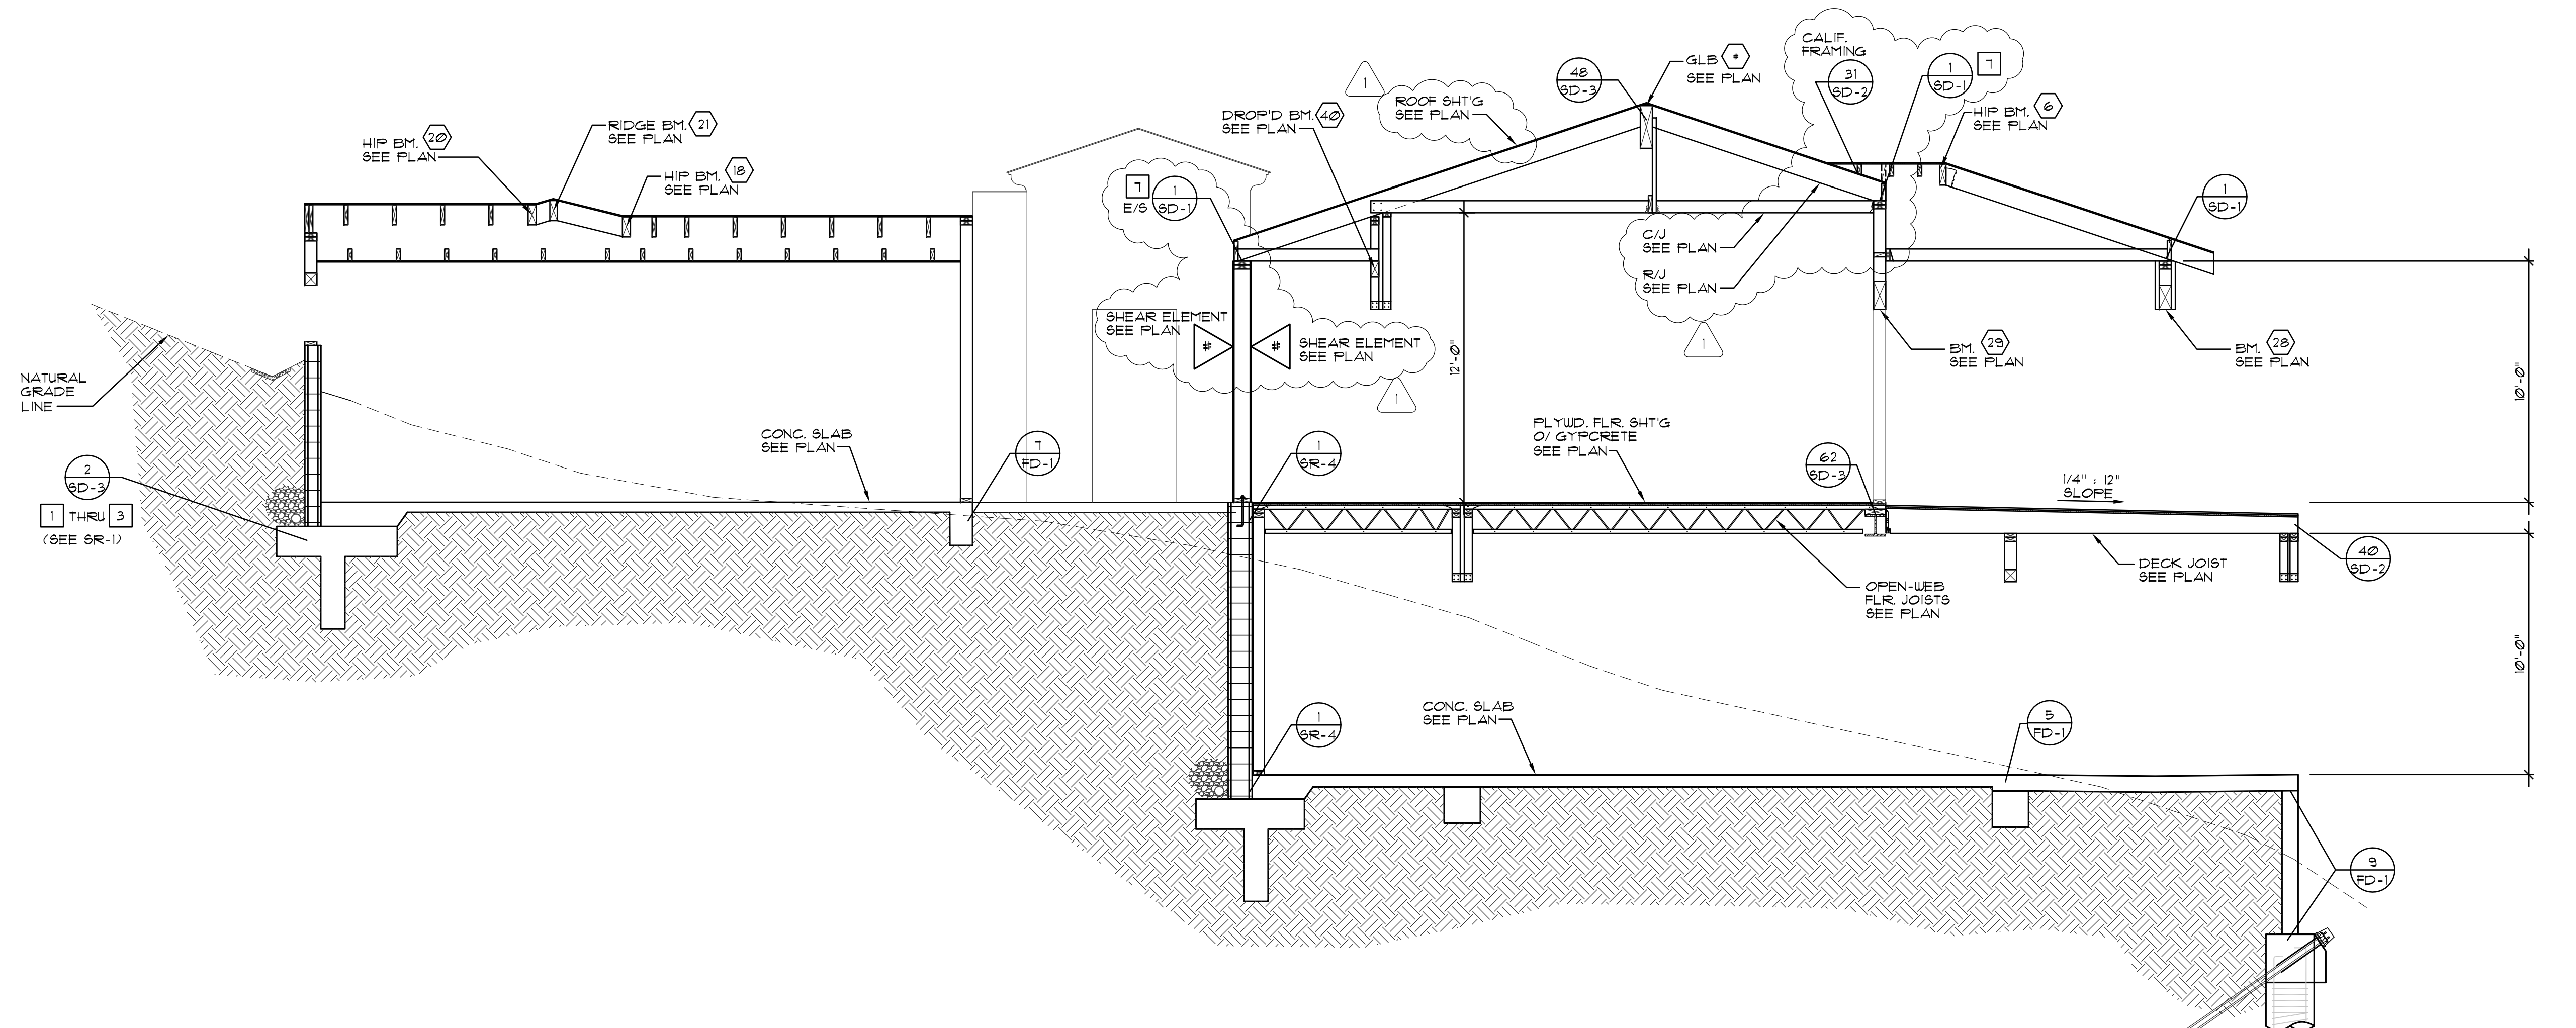

STRUCTURAL SECTION

1

CLIENT:

JOB NUMBER: 2006-633
 PLOT DATE: 11-08-06
 SCALE: 1/4" = 1'-0"
 PROJ. ENGINEER: H.M.
 DRAWN BY: S.S.

SHEET TITLE:
 STRUCTURAL SECTION
 SHEET

SHEET NUMBER:
SS-1