

| # | REVISION | BY |
|---|---|------|
| 1 | CITY OF LA HABRA HTS CORRECTIONS 11-08-06 | H.M. |
| | | |
| | | |
| | | |


Custom Home at
 City of La Habra Heights, Los Angeles County, CA.

CLIENT:

JOB NUMBER: 2006-633
 PLOT DATE: 11-08-06
 SCALE: 1/4" = 1'-0"
 PROJ. ENGINEER: H.M.
 DRAWN BY: S.S.


SHEET TITLE:
 STRUCTURAL SECTION
 SHEET

SHEET NUMBER:
SS-1

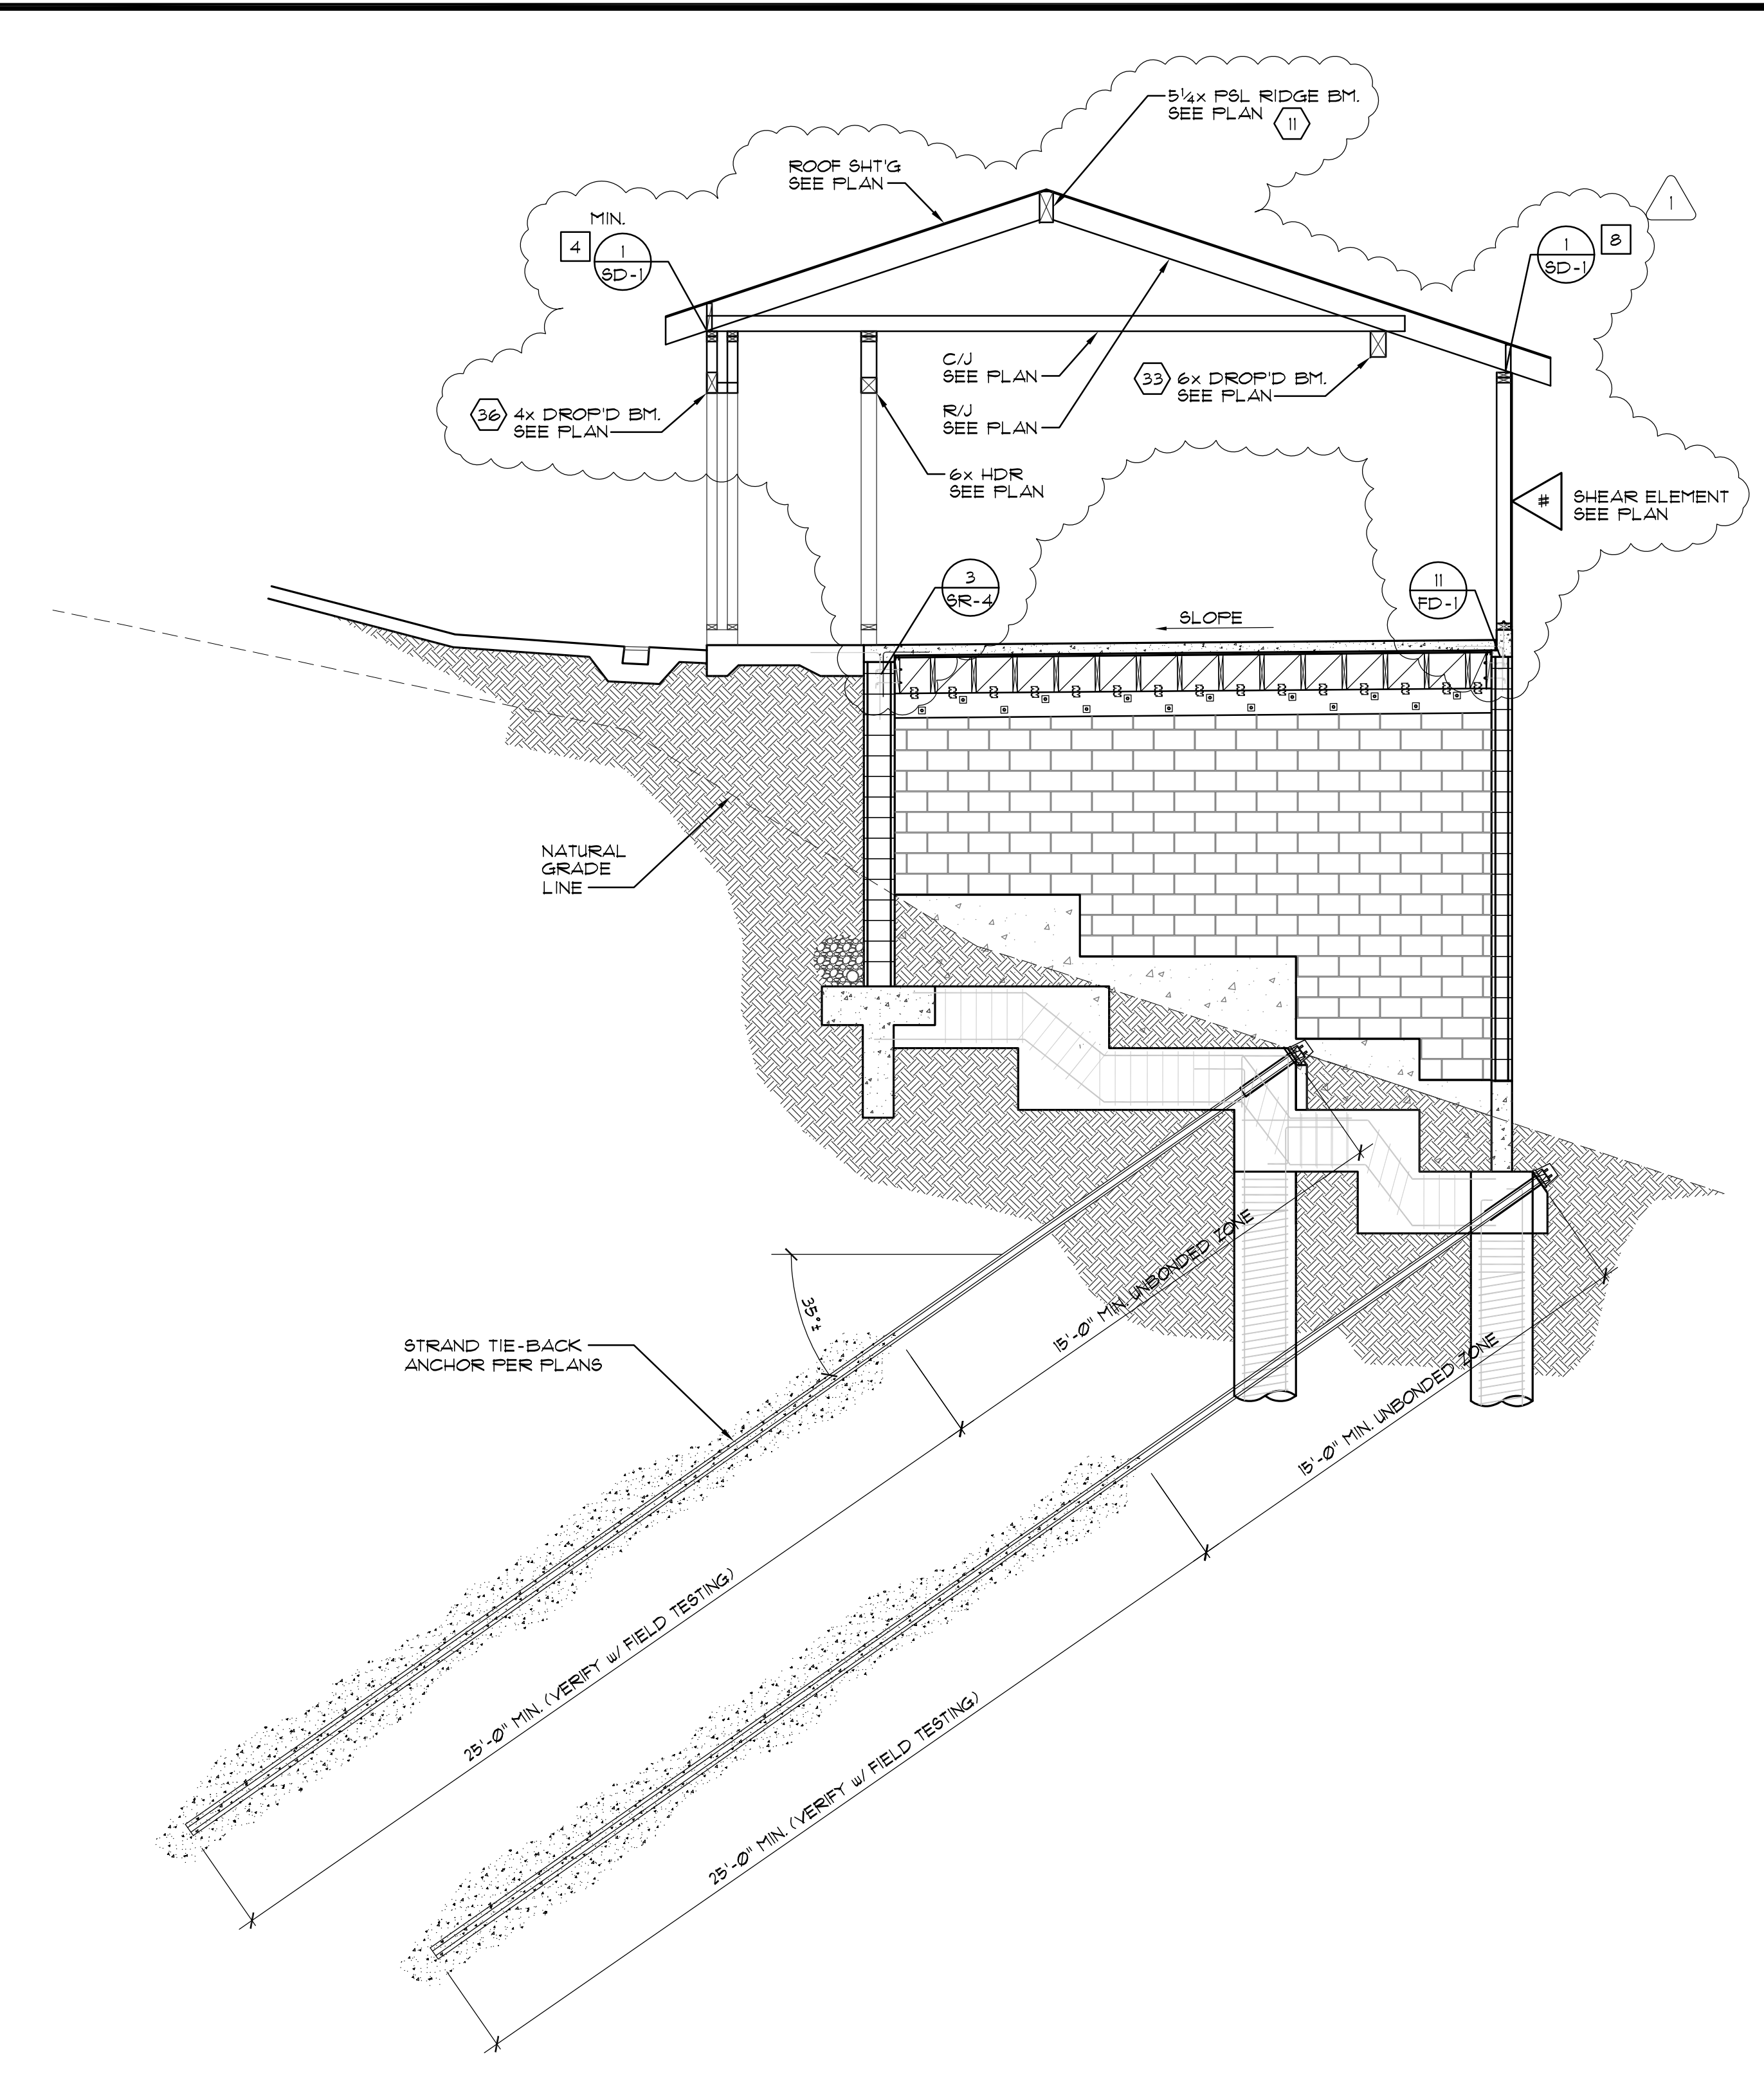

STRUCTURAL SECTION

2

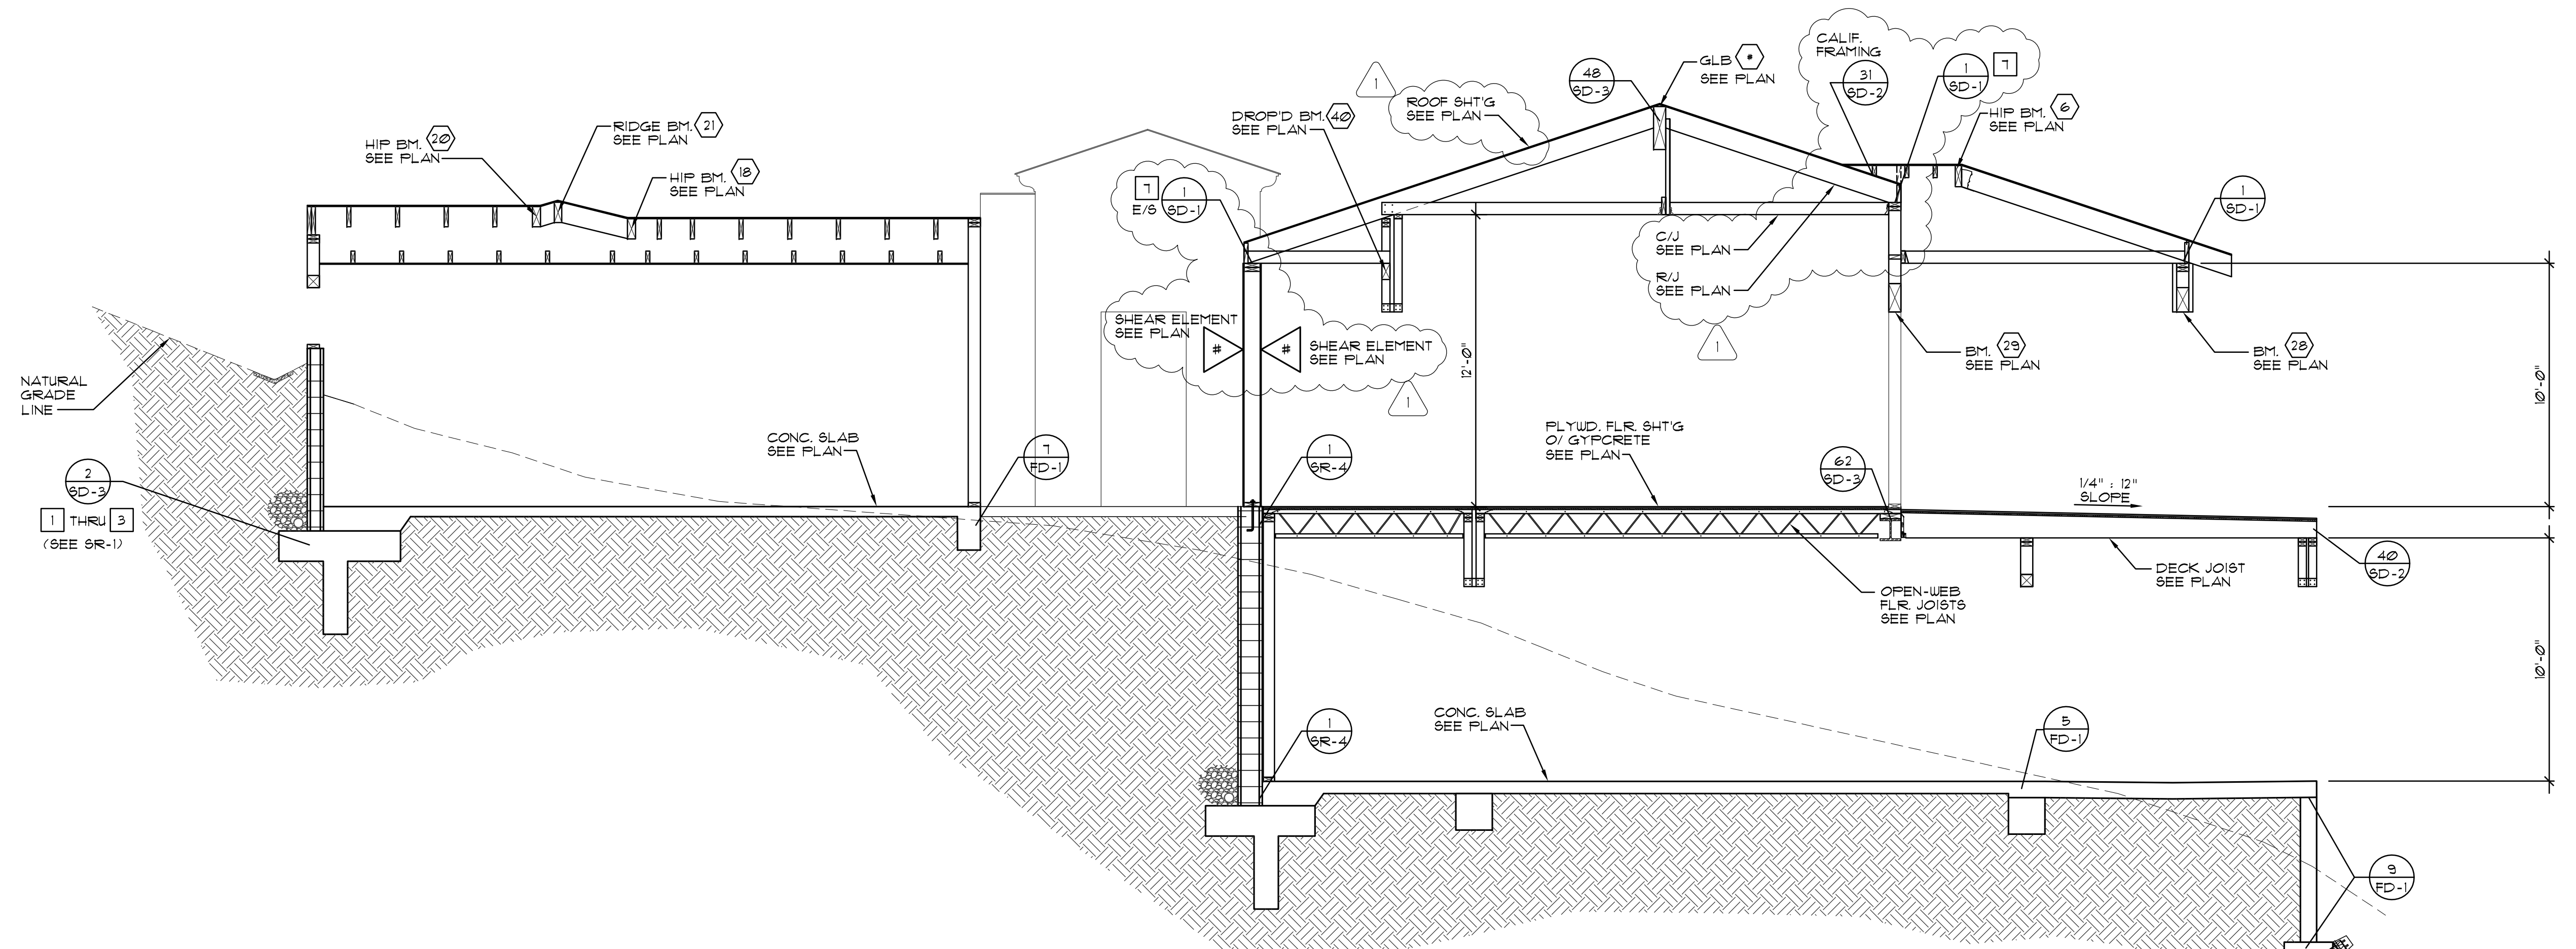

STRUCTURAL SECTION

1