
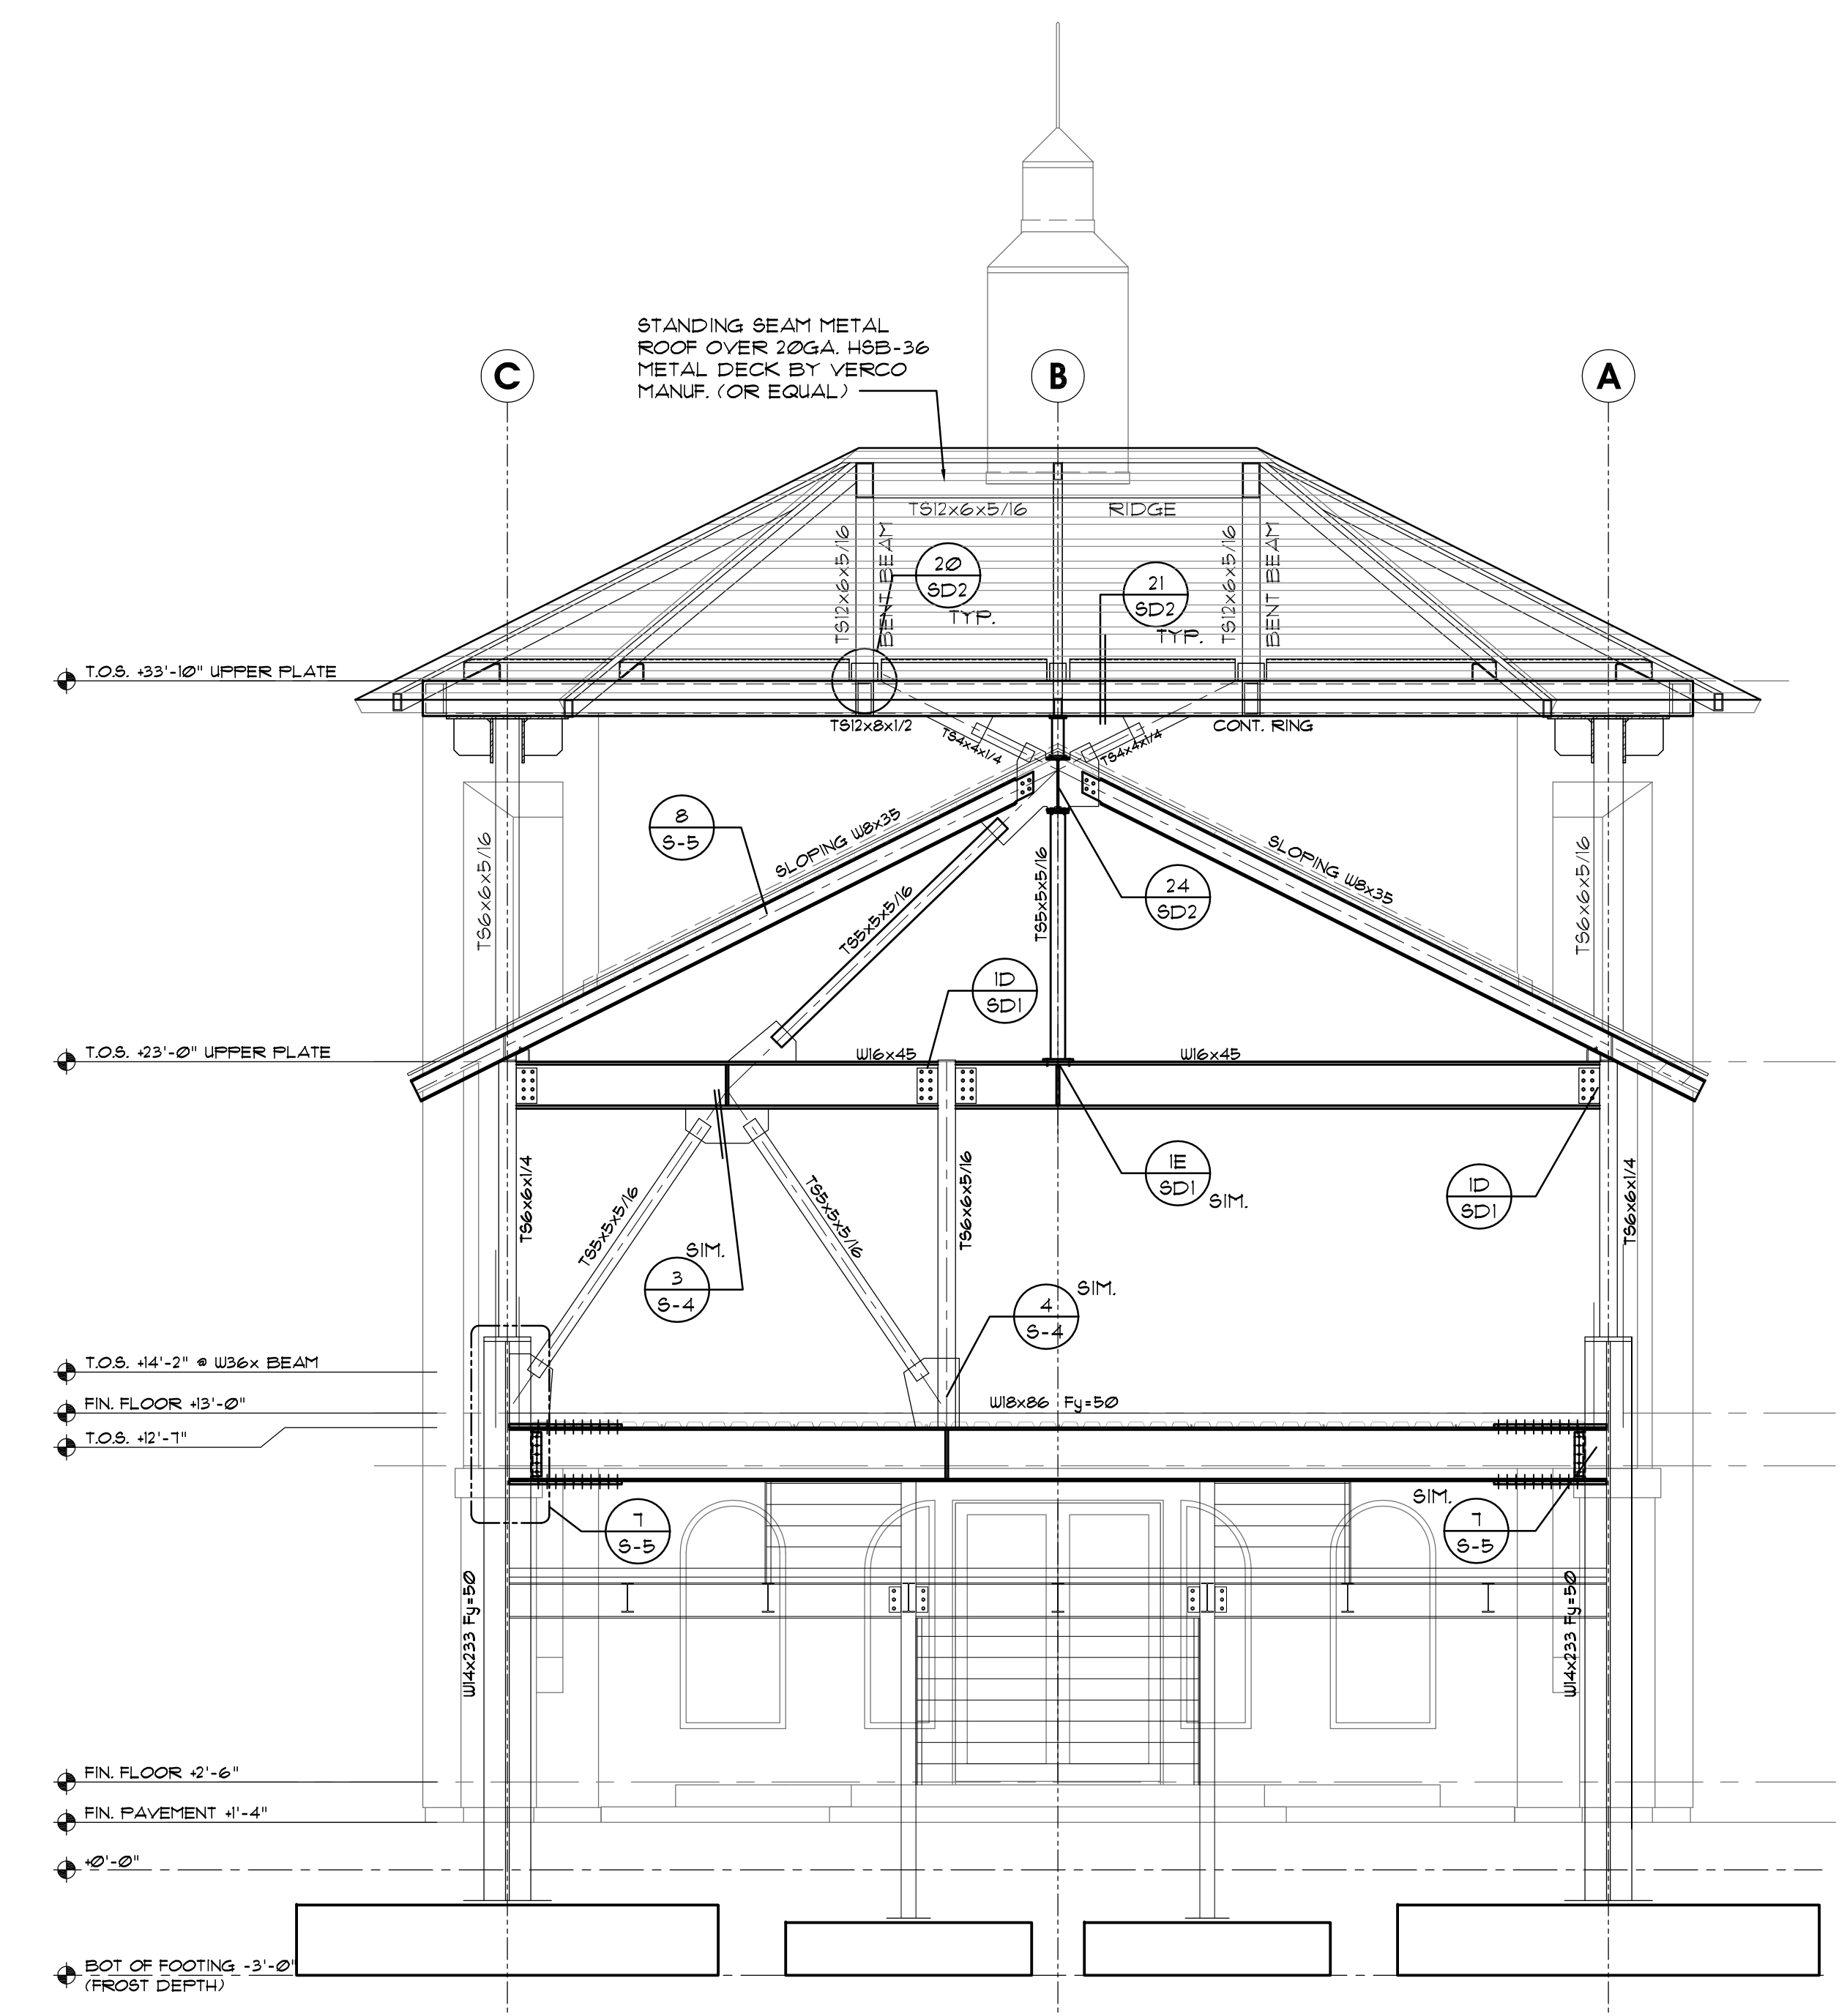


REVISIONS	BY

G.C.I. ASSOCIATES INC. P.E.
3831 Birch St., Newport Beach, CA 92660 (949) 756-1525

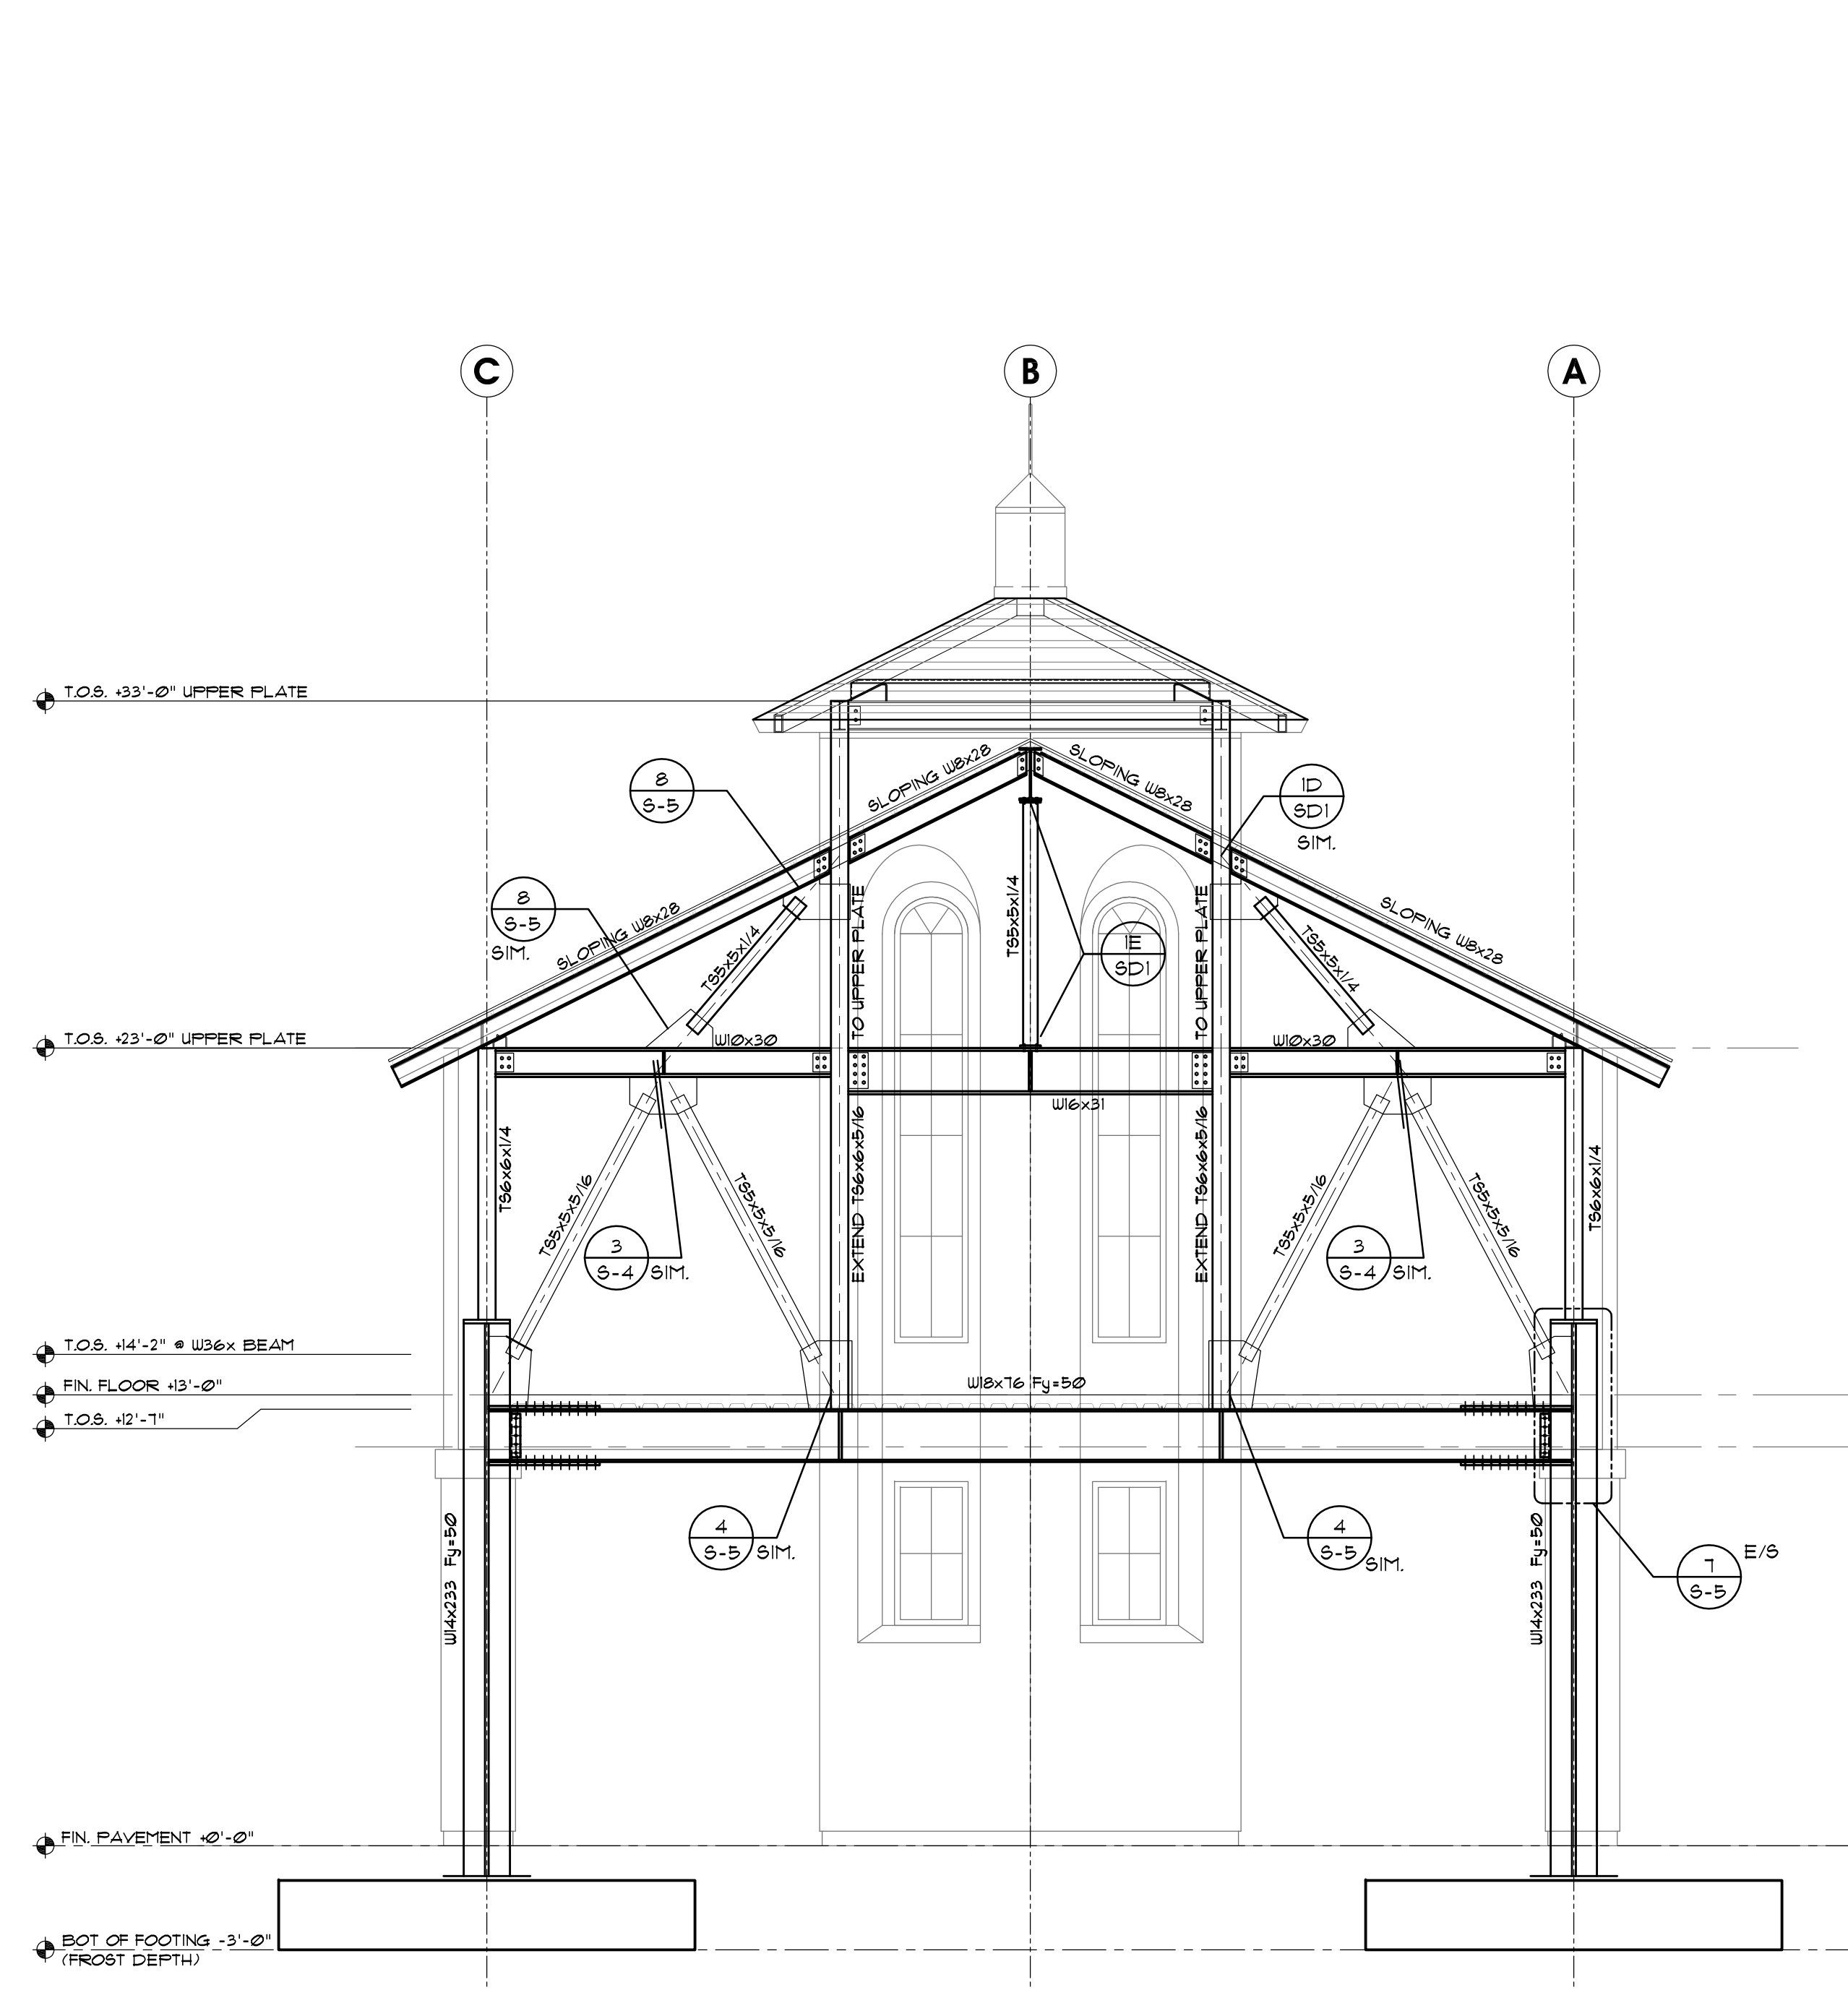

B. FRAME ELEVATION @ GRID 2 SCALE 1/4" = 1'-0"

C. FRAME ELEVATION @ GRID 3 SCALE 1/4" = 1'-0"

BREAD OF LIFE UNITED PENTECOSTAL CHURCH
 COMMERCE CITY, COLORADO 80022-1951

OWNER'S AGENT

STEEL FRAME ELEVATIONS
 Date: 04/22/2009
 Scale: 1/4"=1'-0"
 Drawn: S.B.
 GCI FN: 2006-659
 Sheet

S-5
 6 OF 9 'S' Sheets