
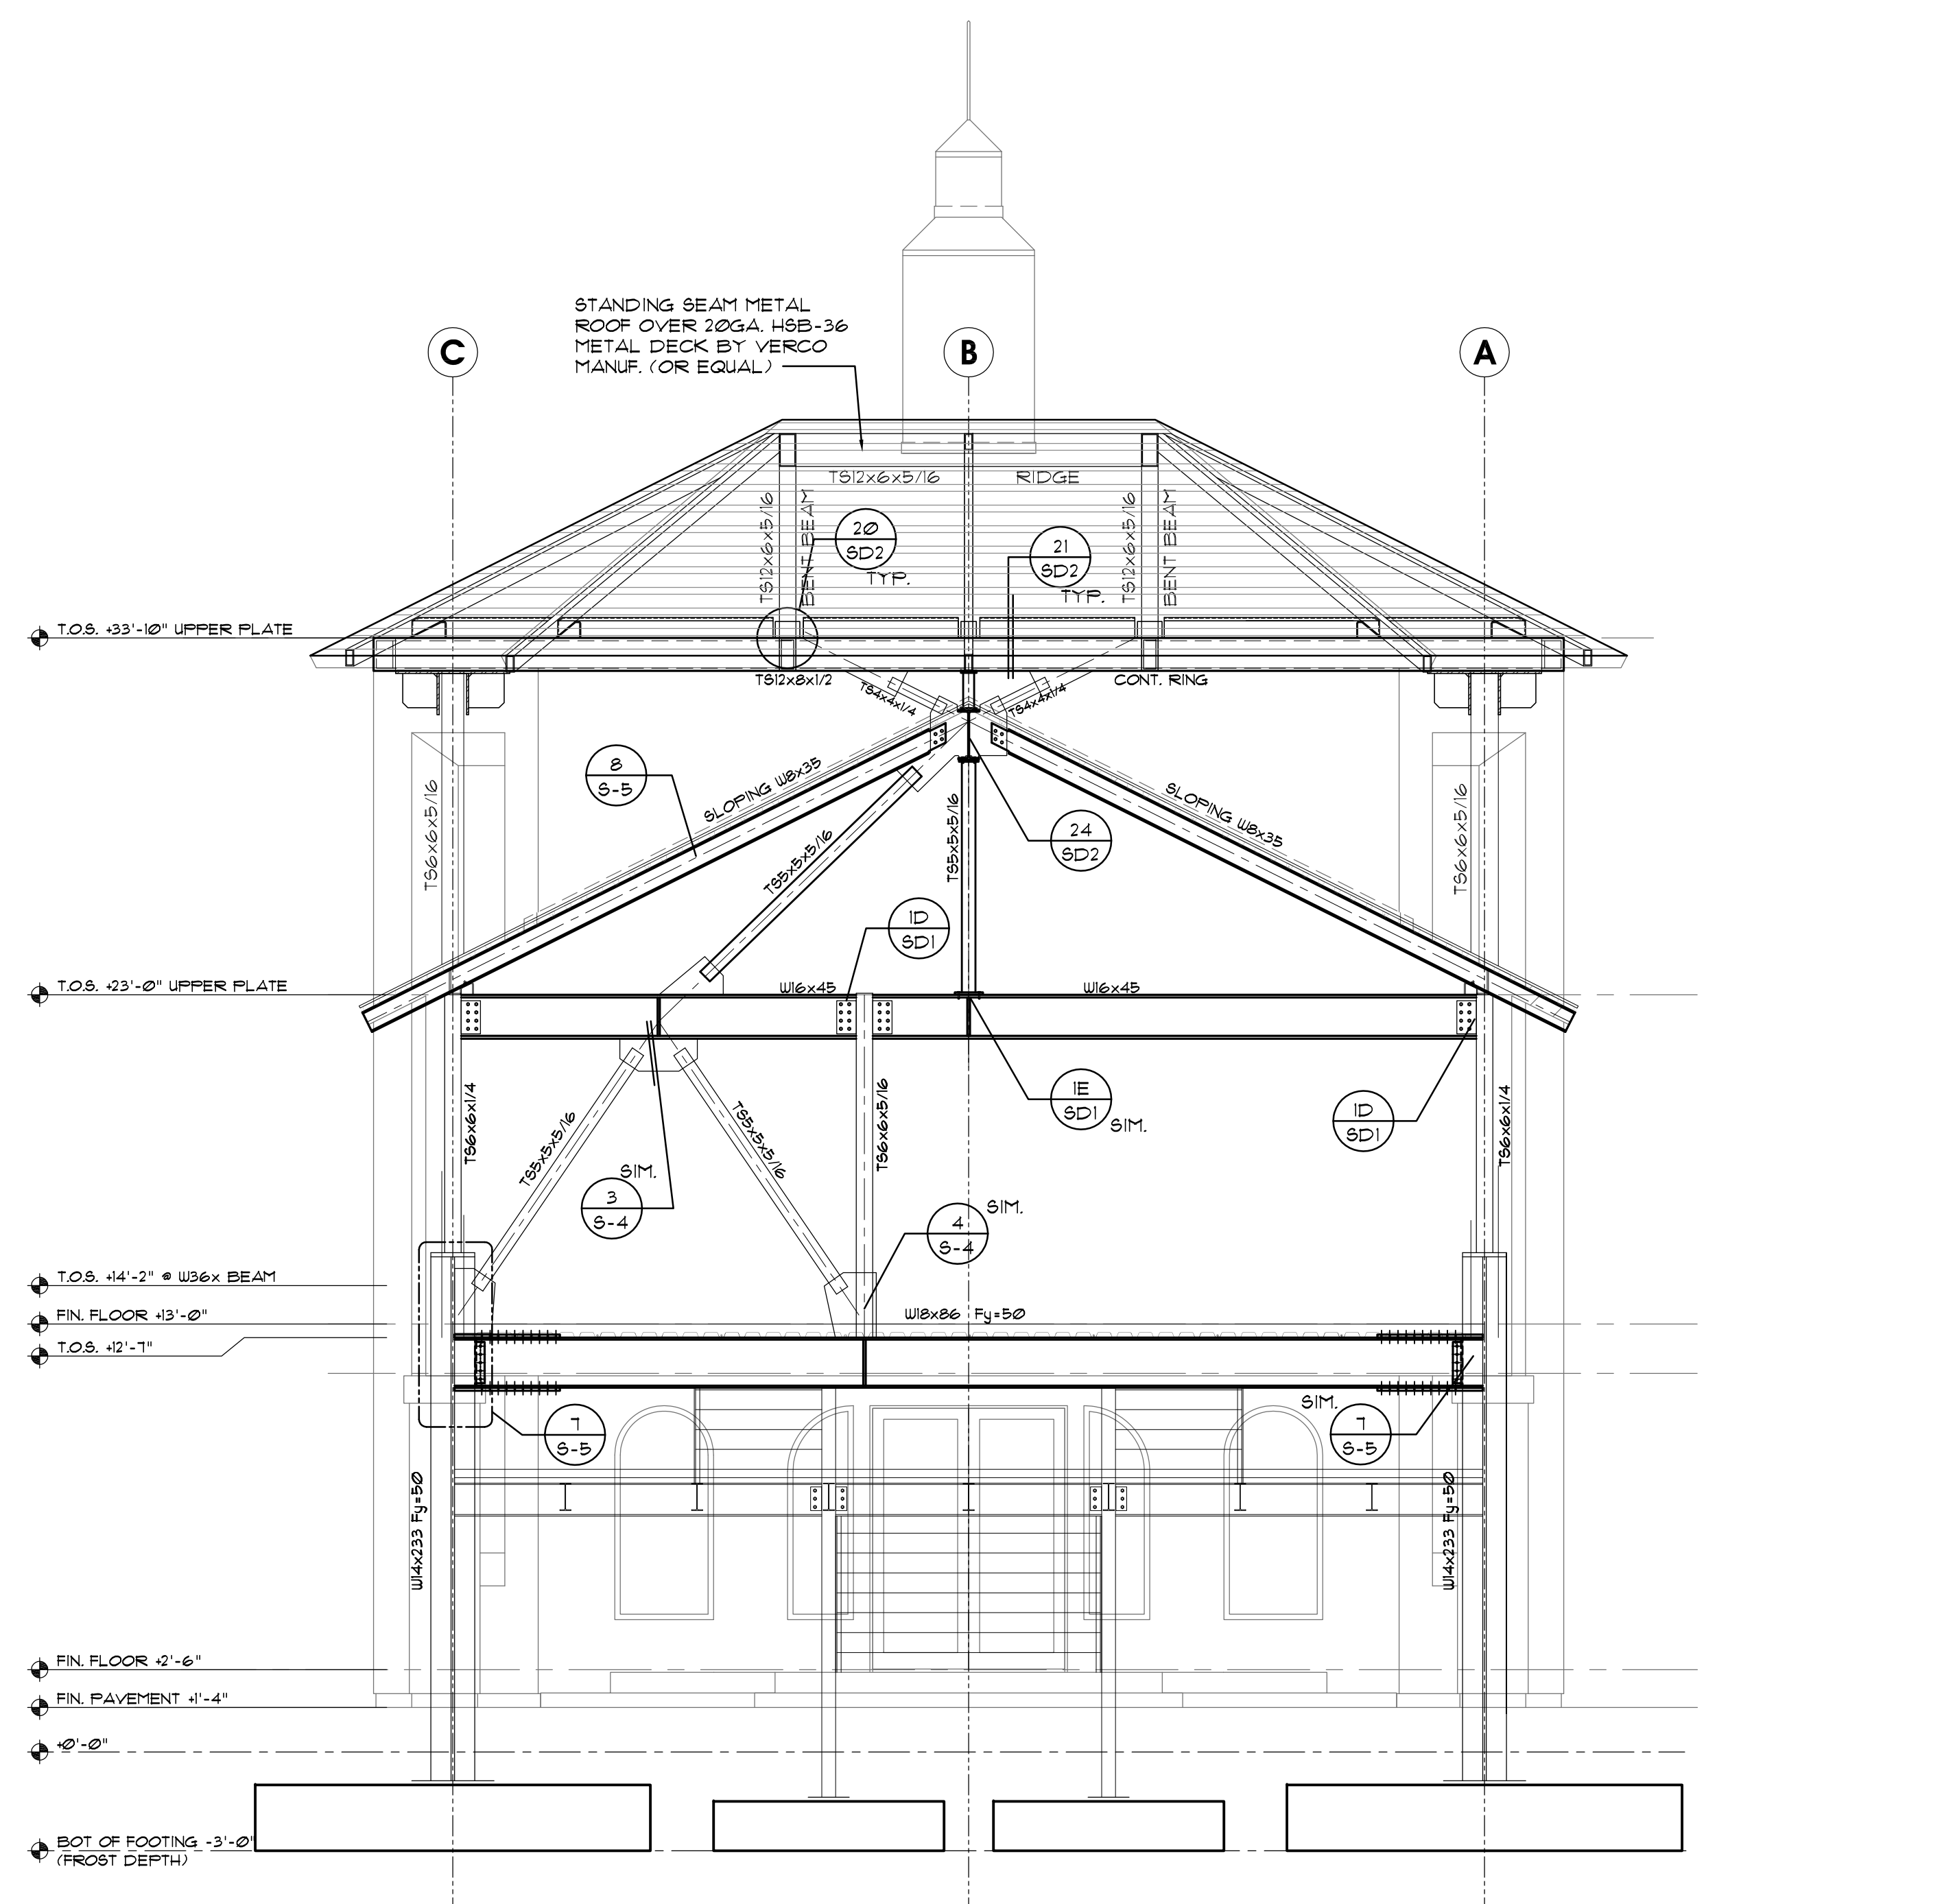


REVISIONS	BY

G.C.I. ASSOCIATES INC. P.E.  
3831 Birch St., Newport Beach, CA 92660 (949) 756-1525

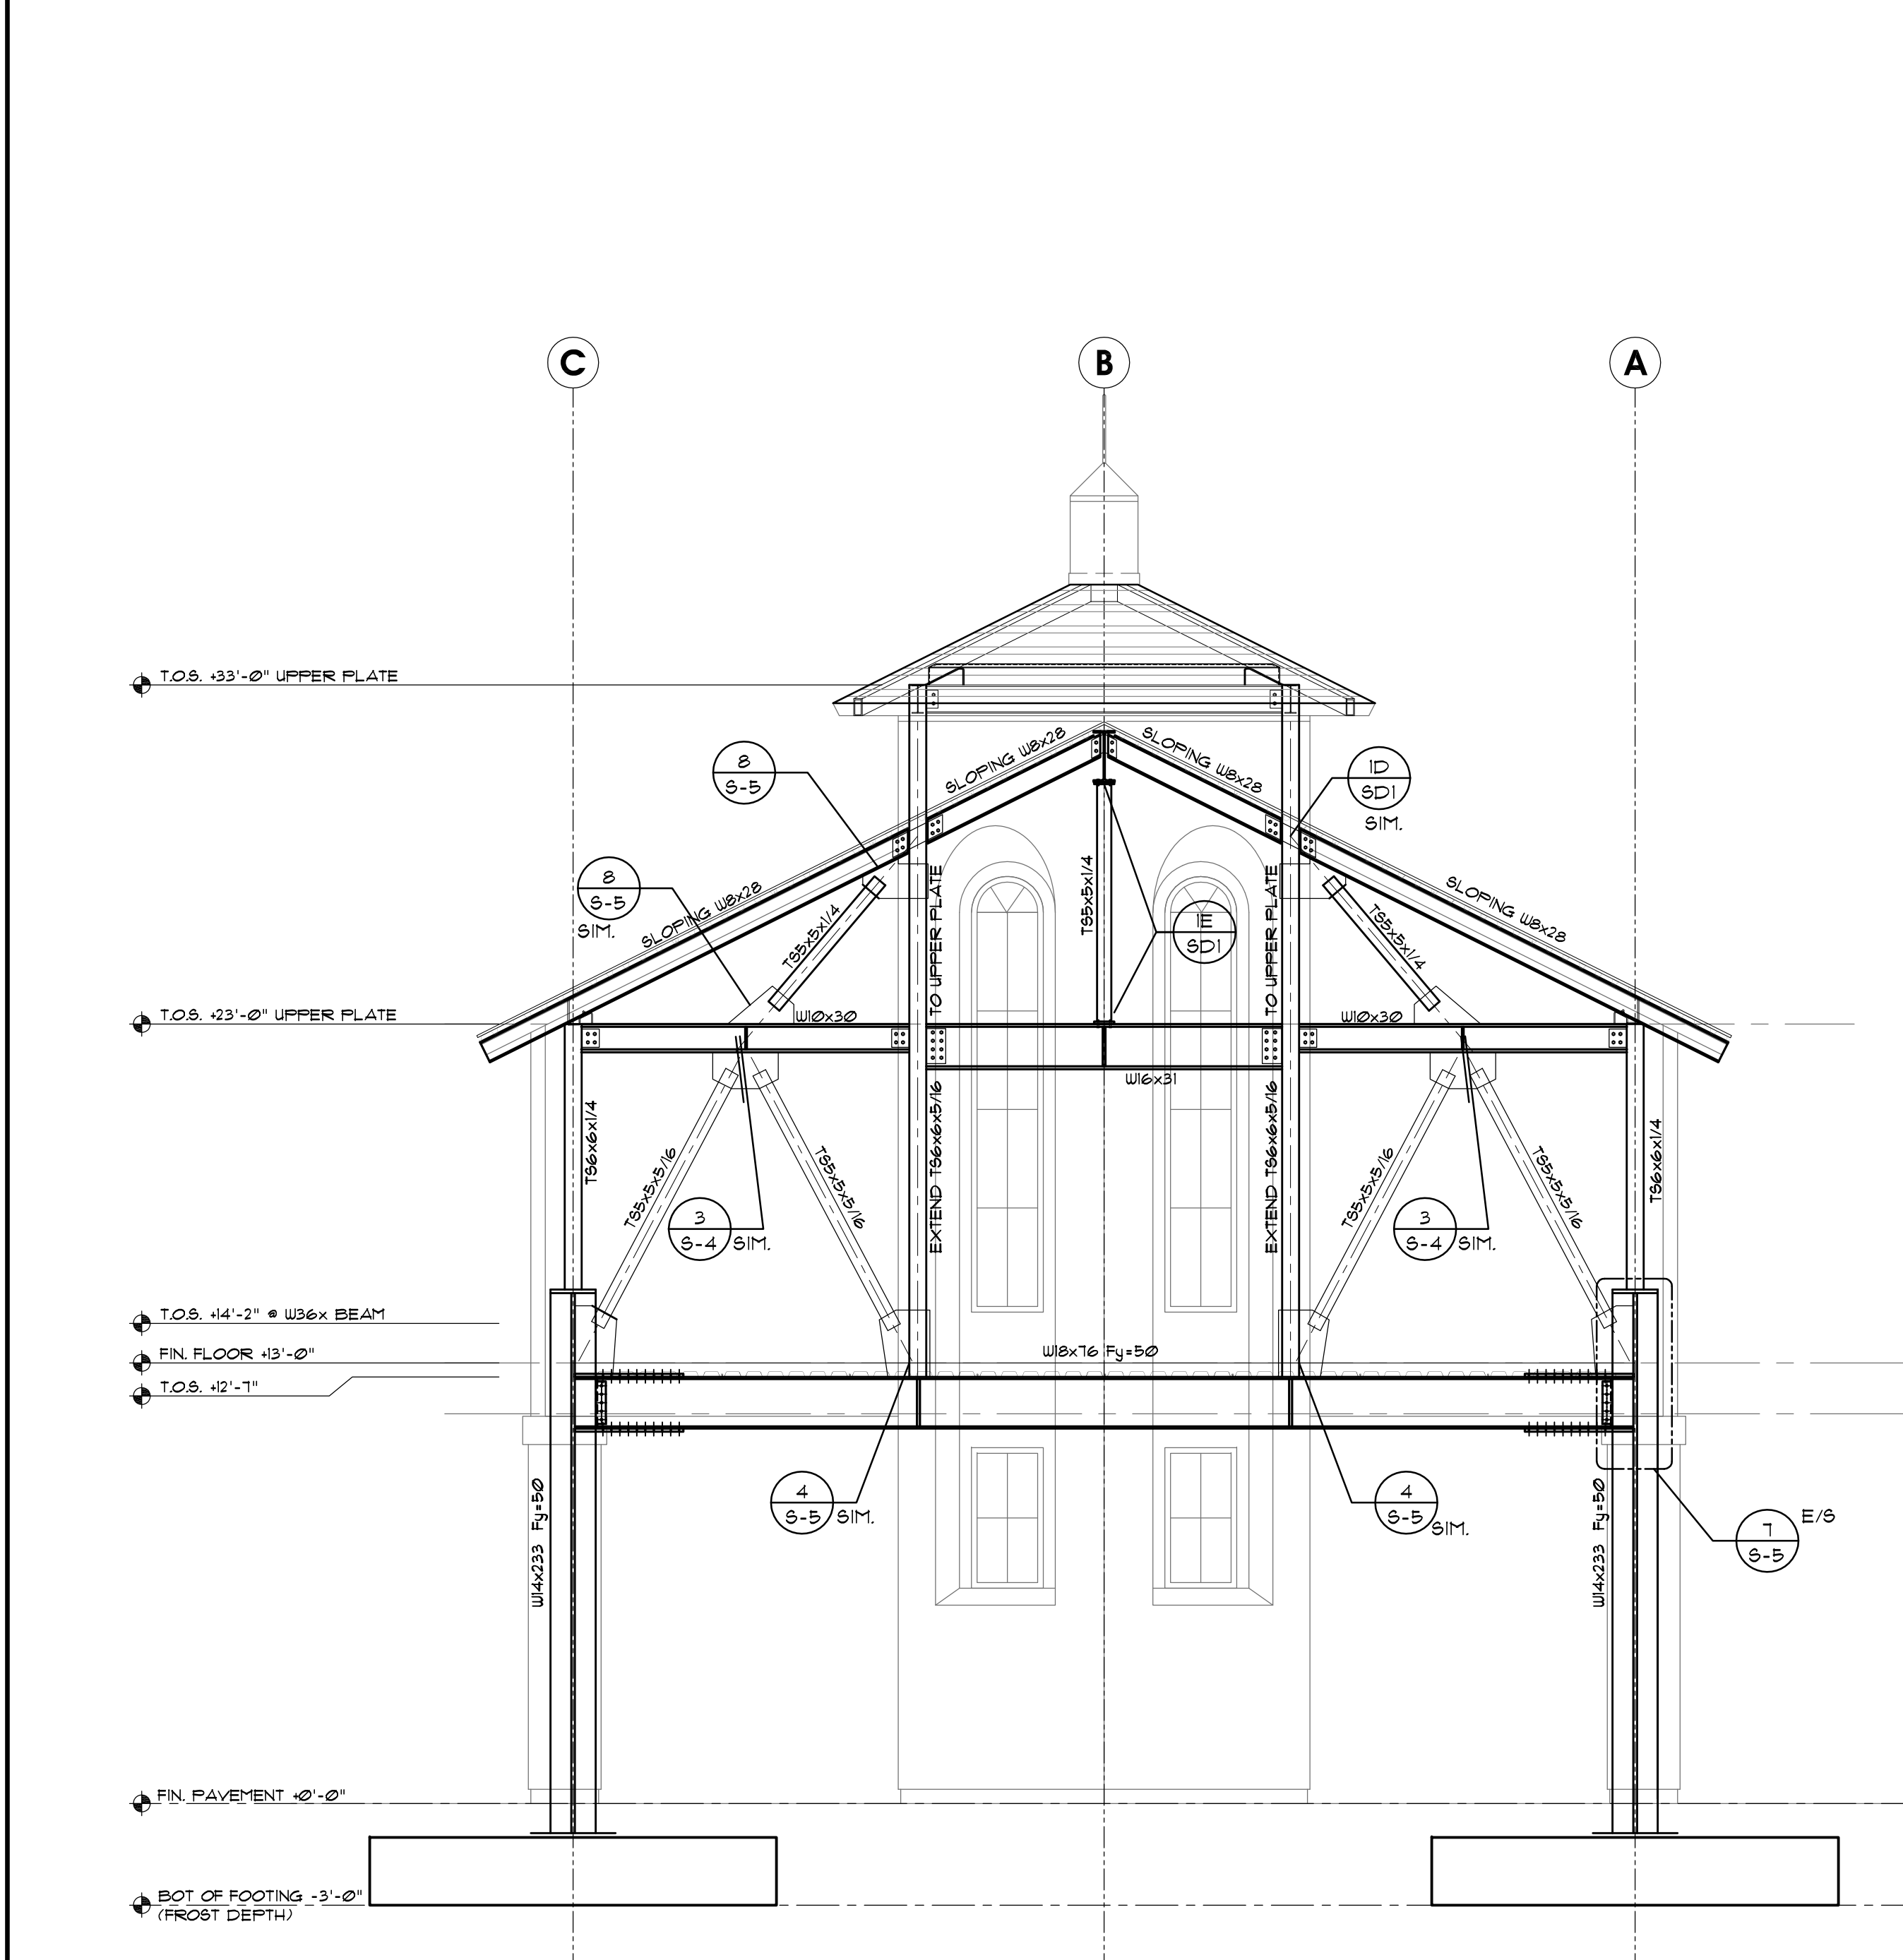

**BREAD OF LIFE UNITED PENTECOSTAL CHURCH**  
COMMERCE CITY, COLORADO 80022-1951

**OWNER'S AGENT**

STEEL FRAME ELEVATIONS

Date: 04/22/2009  
Scale: 1/4"=1'-0"  
Drawn: S.B.  
GCI FN: 2006-659  
Sheet

S-5  
6 OF 9 'S' Sheets