

| REVISION | BY |
|----------|-----|
| 1 | RJF |
| 2 | RJF |
| 3 | RJF |
| 4 | RJF |
| 5 | RJF |
| 6 | RJF |
| 7 | RJF |


A RESIDENCE FOR
Mr. and Mrs. Tim Hobin
 NEWPORT BEACH, CA

CLIENT:


JOB NUMBER: 2006-662
 PLOT DATE: 08-08-07
 SCALE: 1/4" = 1'-0" (UON)
 PROJ. ENGINEER: H. J. HEAD
 DRAWN BY: G.S.

SHEET TITLE:
 STRUCTURAL FRAMING

SHEET NUMBER:
SF-1

 

TYPICAL WALL OPENINGS

 


PLYWOOD NAILER TO Wx BEAM




HIP / RIDGE TO STEEL BEAM




BENT BEAM TO WALL CONNECTION

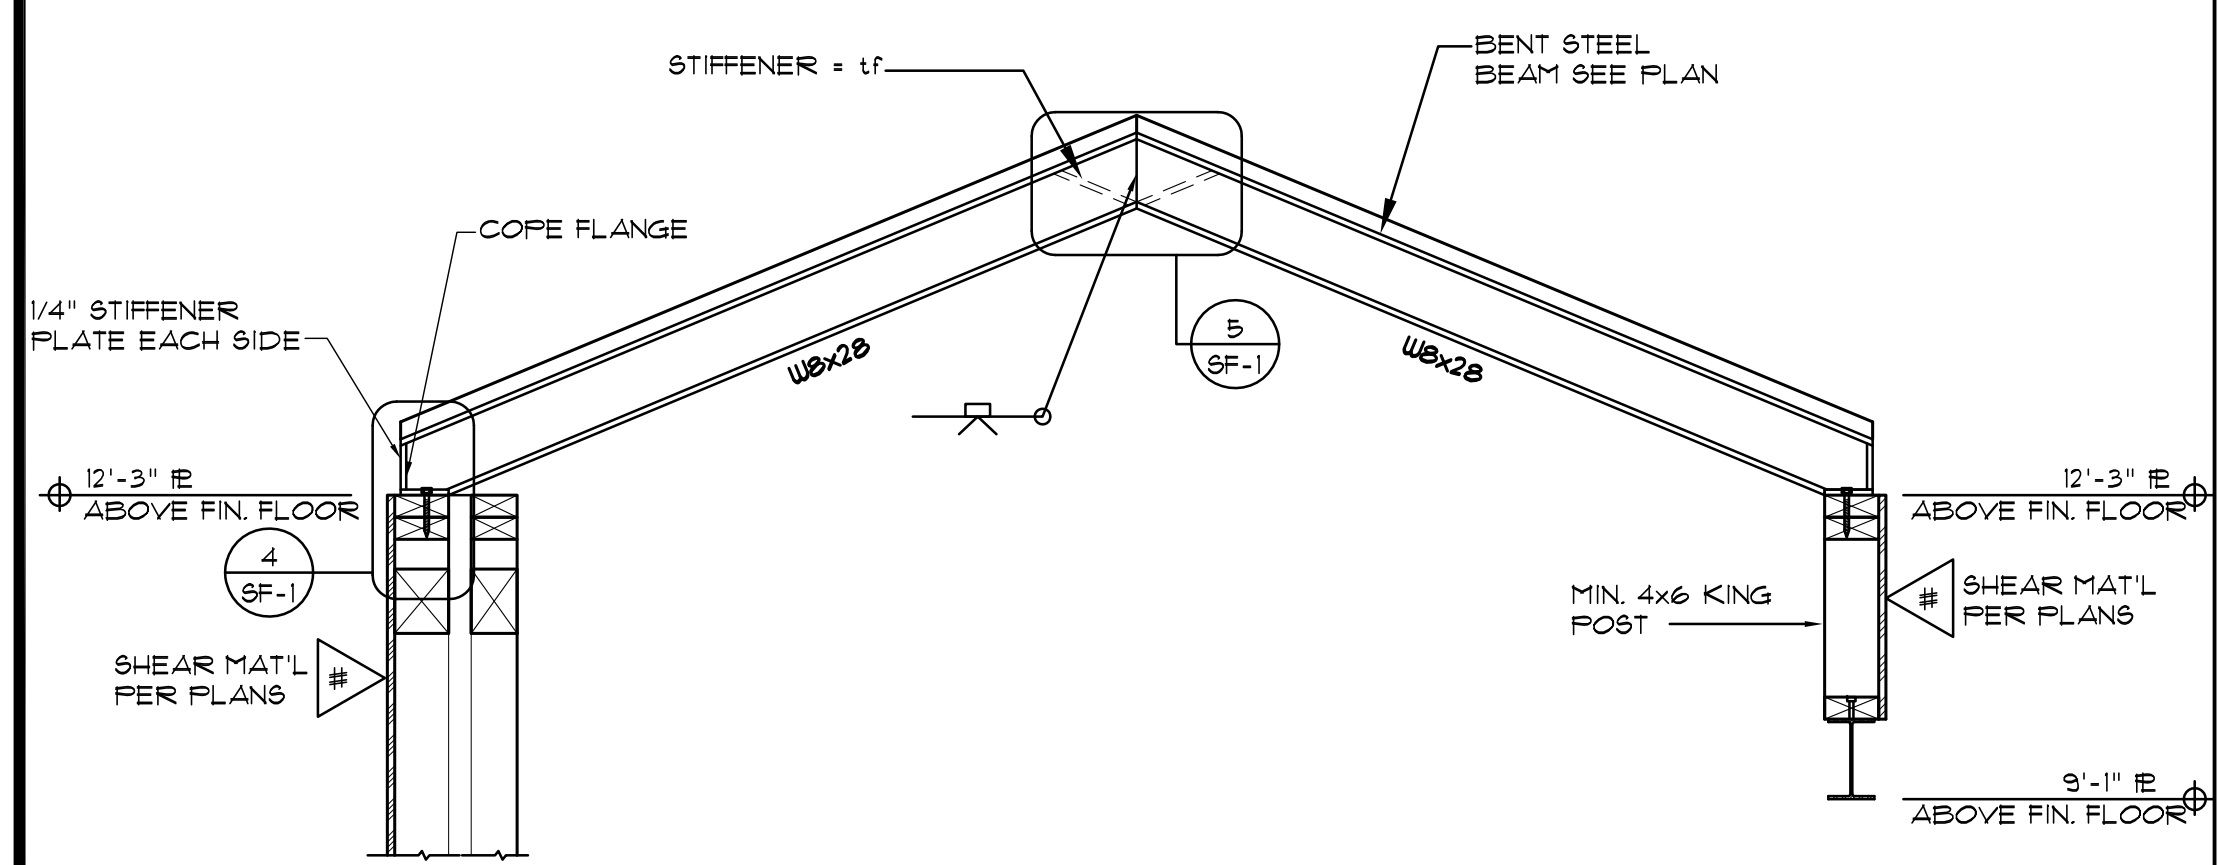

BENT STEEL BEAM

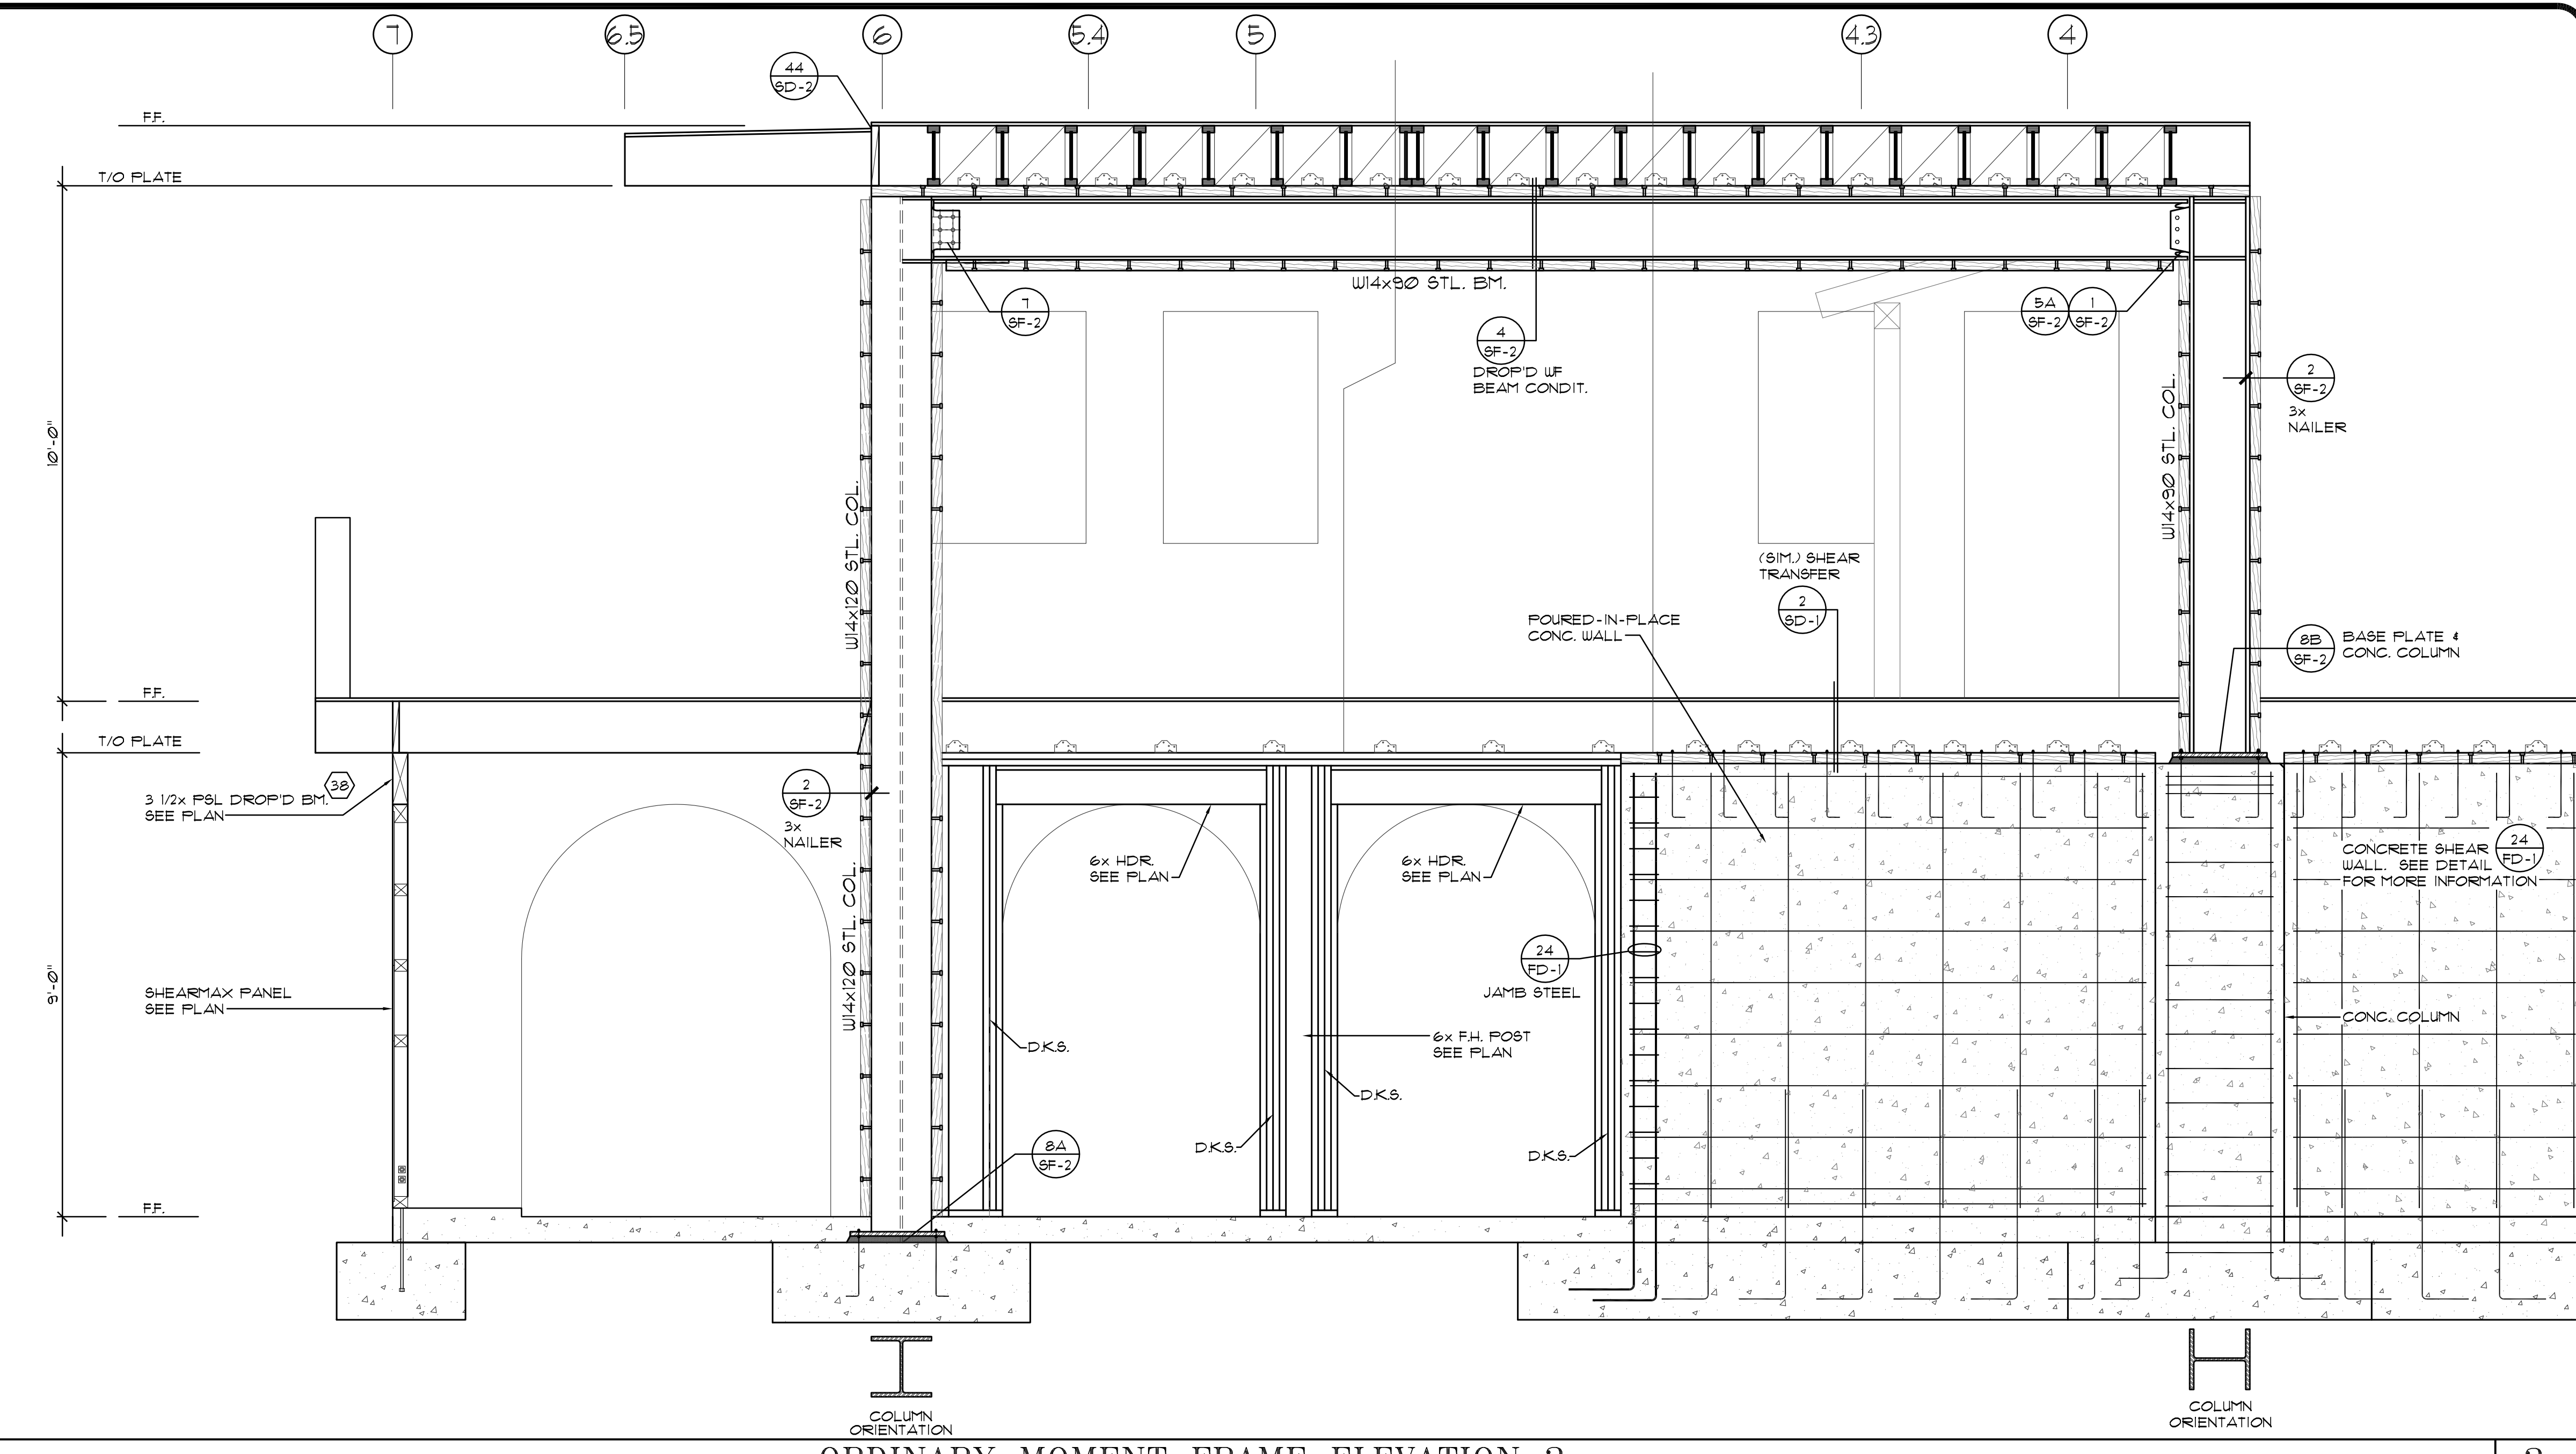

ORDINARY MOMENT FRAME ELEVATION 2

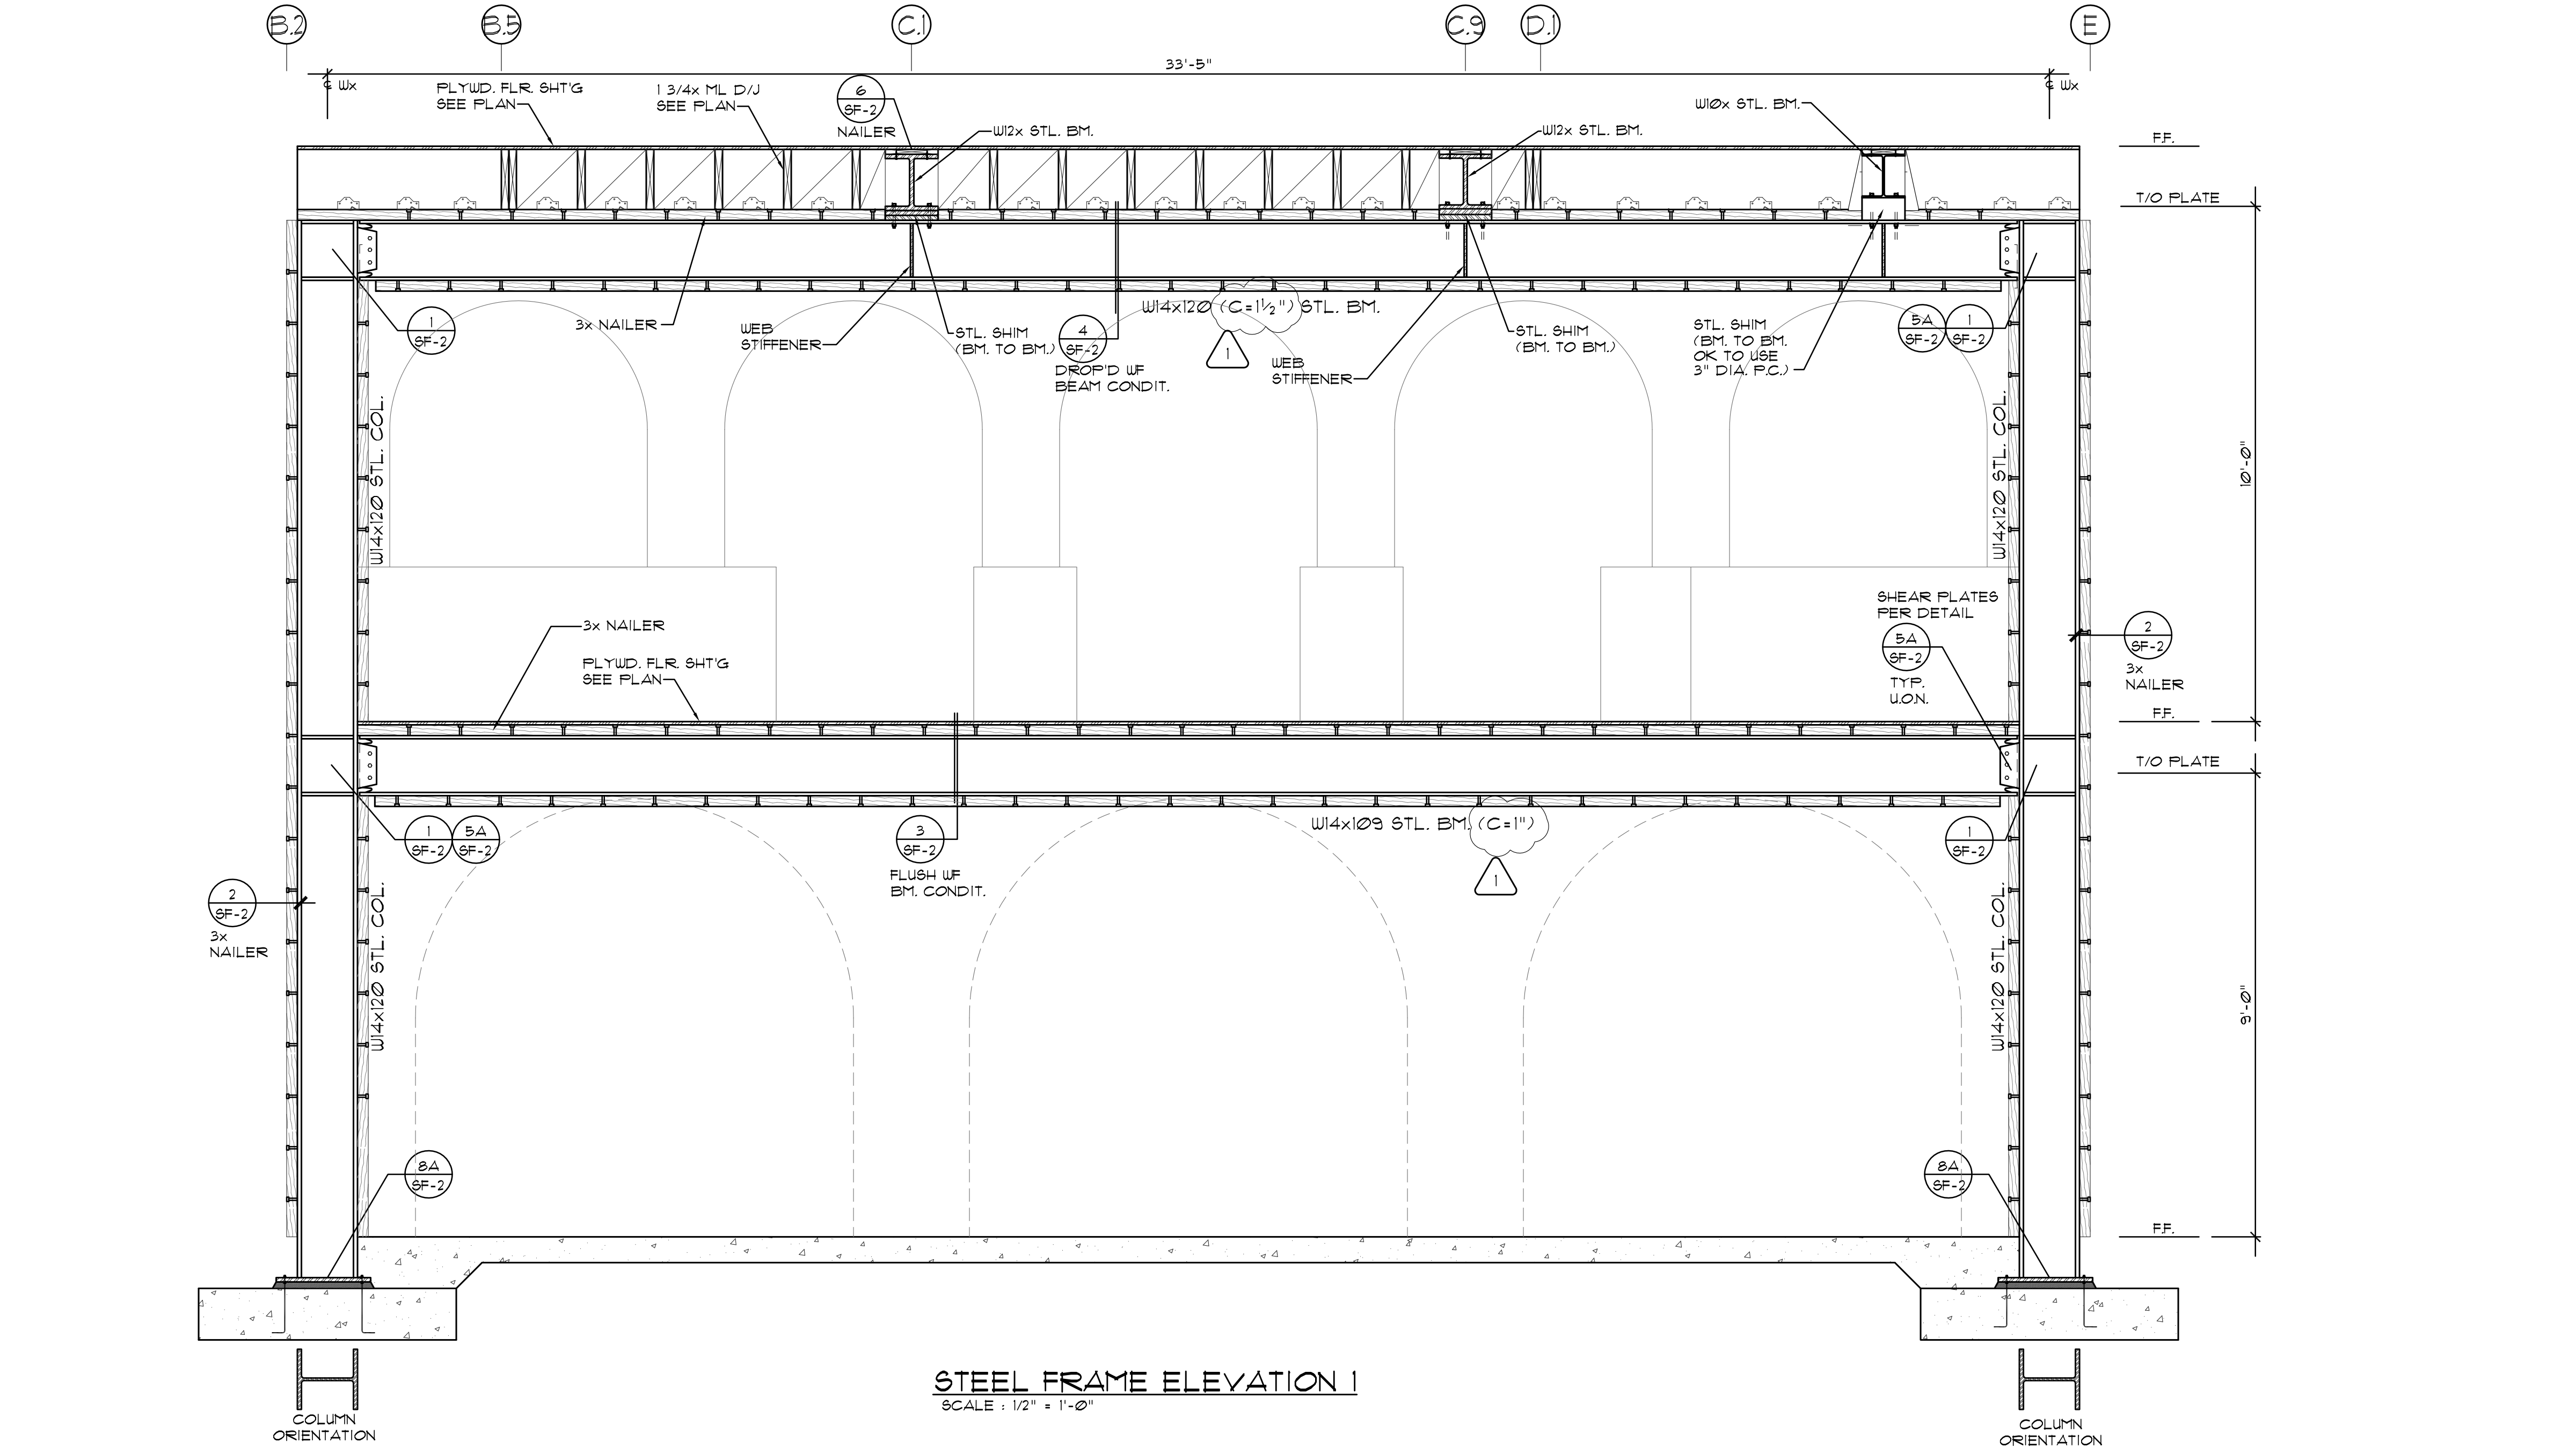

STEEL FRAME ELEVATION 1
 SCALE: 1/2" = 1'-0"

ORDINARY MOMENT FRAME ELEVATION 1